


1 NORTH ELEVATION (+/- 50 SEATS)
 A4.0 3/16" = 1'-0"

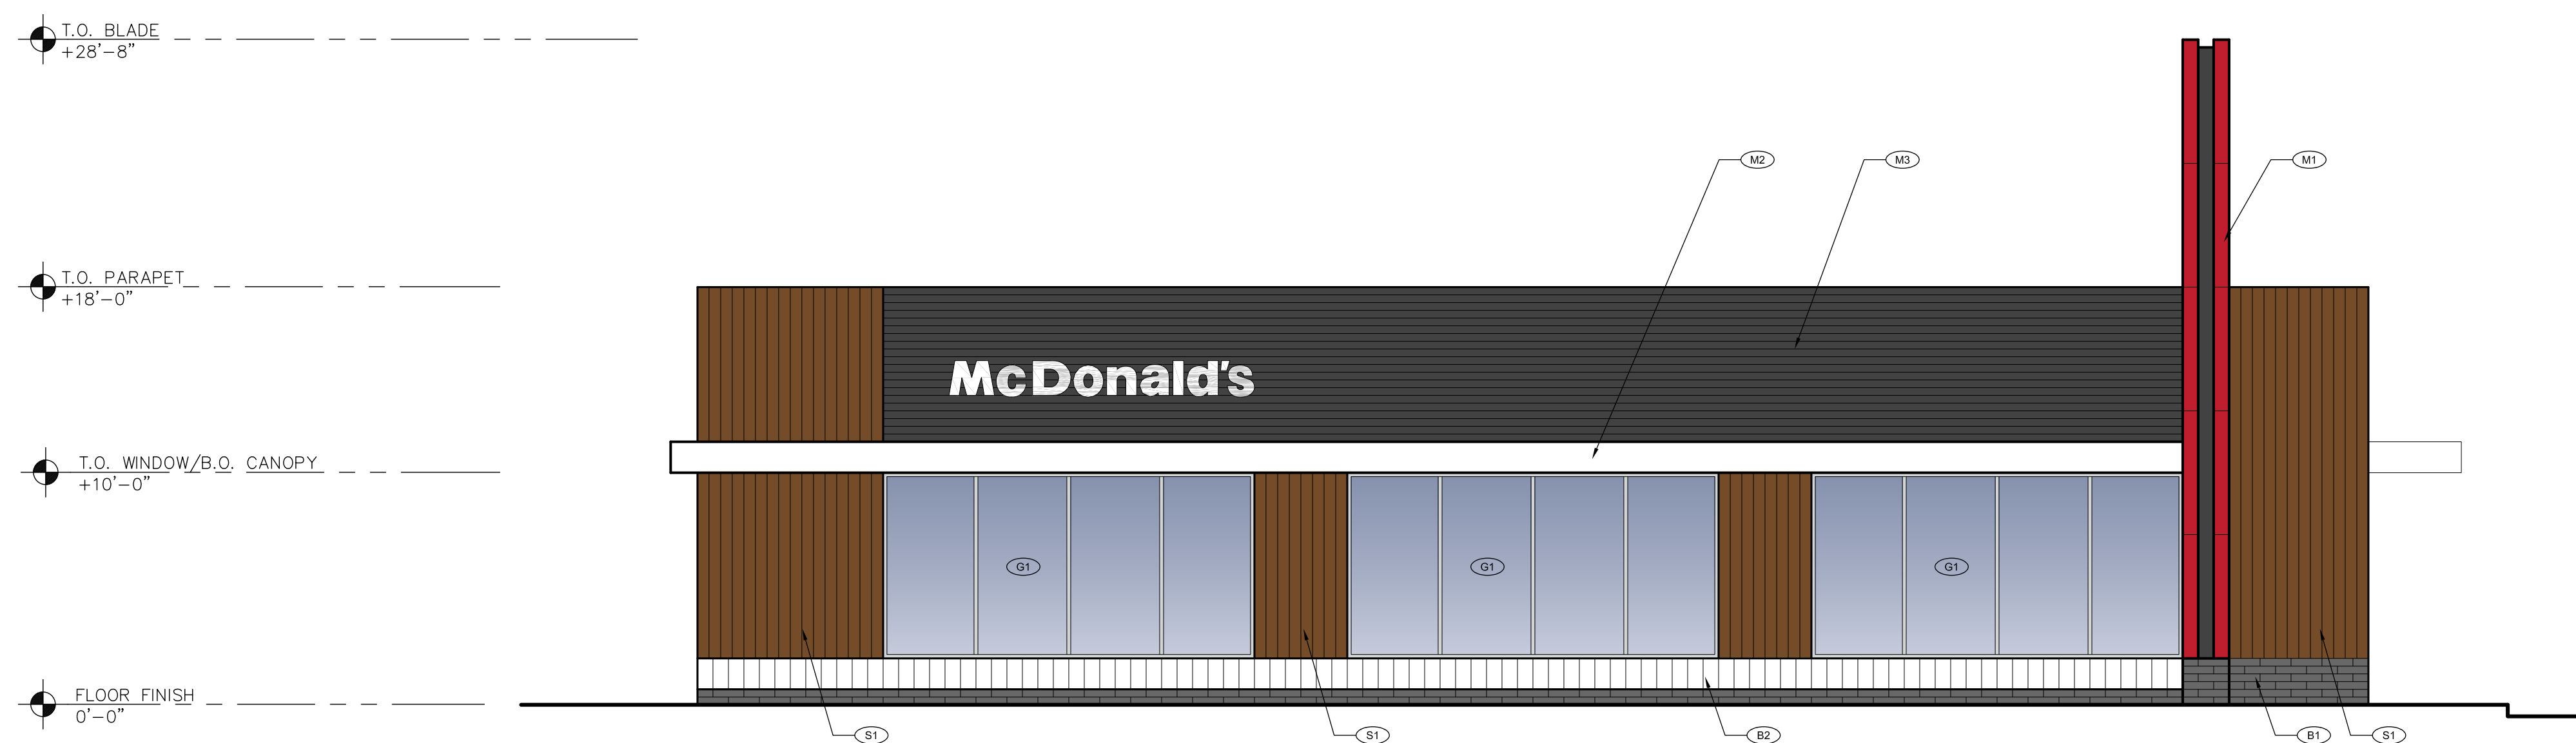

2 SOUTH ELEVATION (+/- 50 SEATS)
 A4.0 3/16" = 1'-0"



3 EAST ELEVATION (+/- 50 SEATS)
 A4.0 3/16" = 1'-0"



4 WEST ELEVATION (+/- 50 SEATS)
 A4.0 3/16" = 1'-0"

MATERIAL SCHEDULE		
#	DESCRIPTION	COLOUR
M1	MITSUBISHI 4mm ALPOLIC METAL CLADDING	RON RED
M2	MITSUBISHI 4mm ALPOLIC METAL CLADDING	BONE WHITE
M3	VICWEST CORRUGATED METAL SIDING CL7040	DEEP GREY 55174
B1	RICHVALE YORK CAMBRIDGE SERIES CONCRETE BLOCK	ONYX
B2	RICHVALE YORK CAMBRIDGE SERIES CONCRETE BLOCK	ARCTIC WHITE
S1	LONGBOARD TONGUE & GROOVE PLANK	LIGHT WALNUT
G1	STOREFRONT GLAZING SYSTEM	CLEAR ANODIZED
G2	QUIK-SERV DRIVE THRU WINDOW	CLEAR ANODIZED
G3	SPANDREL PANEL	SOLAR GREY
HM1	HOLLOW METAL DOORS	CHARCOAL GREY
HM2	HOLLOW METAL PANEL	CHARCOAL GREY

REV	DATE	DESCRIPTION	BY

McDonald's
 McDONALD'S RESTAURANTS OF CANADA LIMITED,
 1 McDONALD'S PLACE, TORONTO, ON, M3C 3L4

DRAWING TITLE: EXTERIOR ELEVATIONS
 STORE NAME: **McDONALD'S MOUNT BRYDGES**
 STORE NUMBER: #####
 PHASE: #

A4.0
 PLOT SCALE: 1"=1'