



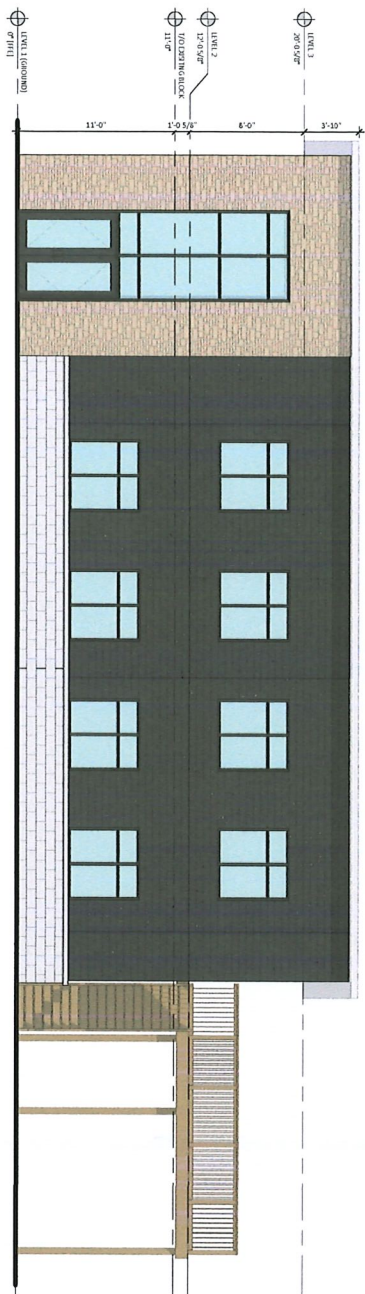

EAST ELEVATION (BUCHANAN ST)

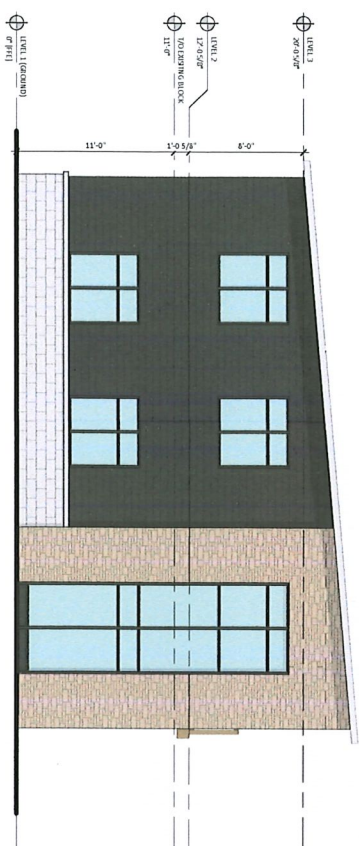

NORTH ELEVATION (METCALFE ST.)

MATERIAL LEGEND			
NO.	DESCRIPTION	COLOR	MATCH
1	PRE-FINISHED METAL CLADDING	TO MATCH ADJACENT UNIT	
2	BOOK MATCH CLADDING	WHITE	
3	STONE VENEER (CLADDING)	BLK	
4	HORIZONTAL LATH CLADDING	GRAY	
5	CLADDING	GRAY	
6	PRE-FINISHED CLADDING	GRAY	
7	EXPANDED CLADDING	GRAY	

GENERAL NOTES

1. ALL MATERIALS AND METHODS OF CONSTRUCTION SHALL BE IN ACCORDANCE WITH THE LATEST EDITIONS OF THE BUILDING CODES AND STANDARDS.

2. ALL MATERIALS SHALL BE OF THE BEST QUALITY AND SHALL BE SUBMITTED FOR APPROVAL BY THE ARCHITECT PRIOR TO INSTALLATION.

3. ALL MATERIALS SHALL BE MATCHED TO THE ADJACENT MATERIALS.

4. ALL MATERIALS SHALL BE MATCHED TO THE ADJACENT MATERIALS.

5. ALL MATERIALS SHALL BE MATCHED TO THE ADJACENT MATERIALS.

6. ALL MATERIALS SHALL BE MATCHED TO THE ADJACENT MATERIALS.

7. ALL MATERIALS SHALL BE MATCHED TO THE ADJACENT MATERIALS.

8. ALL MATERIALS SHALL BE MATCHED TO THE ADJACENT MATERIALS.

9. ALL MATERIALS SHALL BE MATCHED TO THE ADJACENT MATERIALS.

10. ALL MATERIALS SHALL BE MATCHED TO THE ADJACENT MATERIALS.

NO.	DESCRIPTION	COLOR	MATCH
1	PRE-FINISHED METAL CLADDING	TO MATCH ADJACENT UNIT	
2	BOOK MATCH CLADDING	WHITE	
3	STONE VENEER (CLADDING)	BLK	
4	HORIZONTAL LATH CLADDING	GRAY	
5	CLADDING	GRAY	
6	PRE-FINISHED CLADDING	GRAY	
7	EXPANDED CLADDING	GRAY	

STRIK BALDINELLI
sdm moniz
 ARCHITECTS
 1000 10TH AVENUE, SUITE 1000
 DENVER, CO 80202
 TEL: 303.733.1000
 WWW.STRIKBALDINELLI.COM

PRELIMINARY FOR
 REVIEW ONLY
 ENGINEER'S SEAL


BUILDING ADDITION
 320 METCALFE RD. W.

ASG EXCAVATING

ELEVATIONS


NO.	DESCRIPTION	COLOR	MATCH
1	PRE-FINISHED METAL CLADDING	TO MATCH ADJACENT UNIT	
2	BOOK MATCH CLADDING	WHITE	
3	STONE VENEER (CLADDING)	BLK	
4	HORIZONTAL LATH CLADDING	GRAY	
5	CLADDING	GRAY	
6	PRE-FINISHED CLADDING	GRAY	
7	EXPANDED CLADDING	GRAY	

TRAVELED ROAD
PART 1, 349-2063
PIN 03602-0331(1)
BY 03-100 031-03 REGISTERED AS 1ST MILEAGE
(KNOWN AS "WINDHAM STREET")

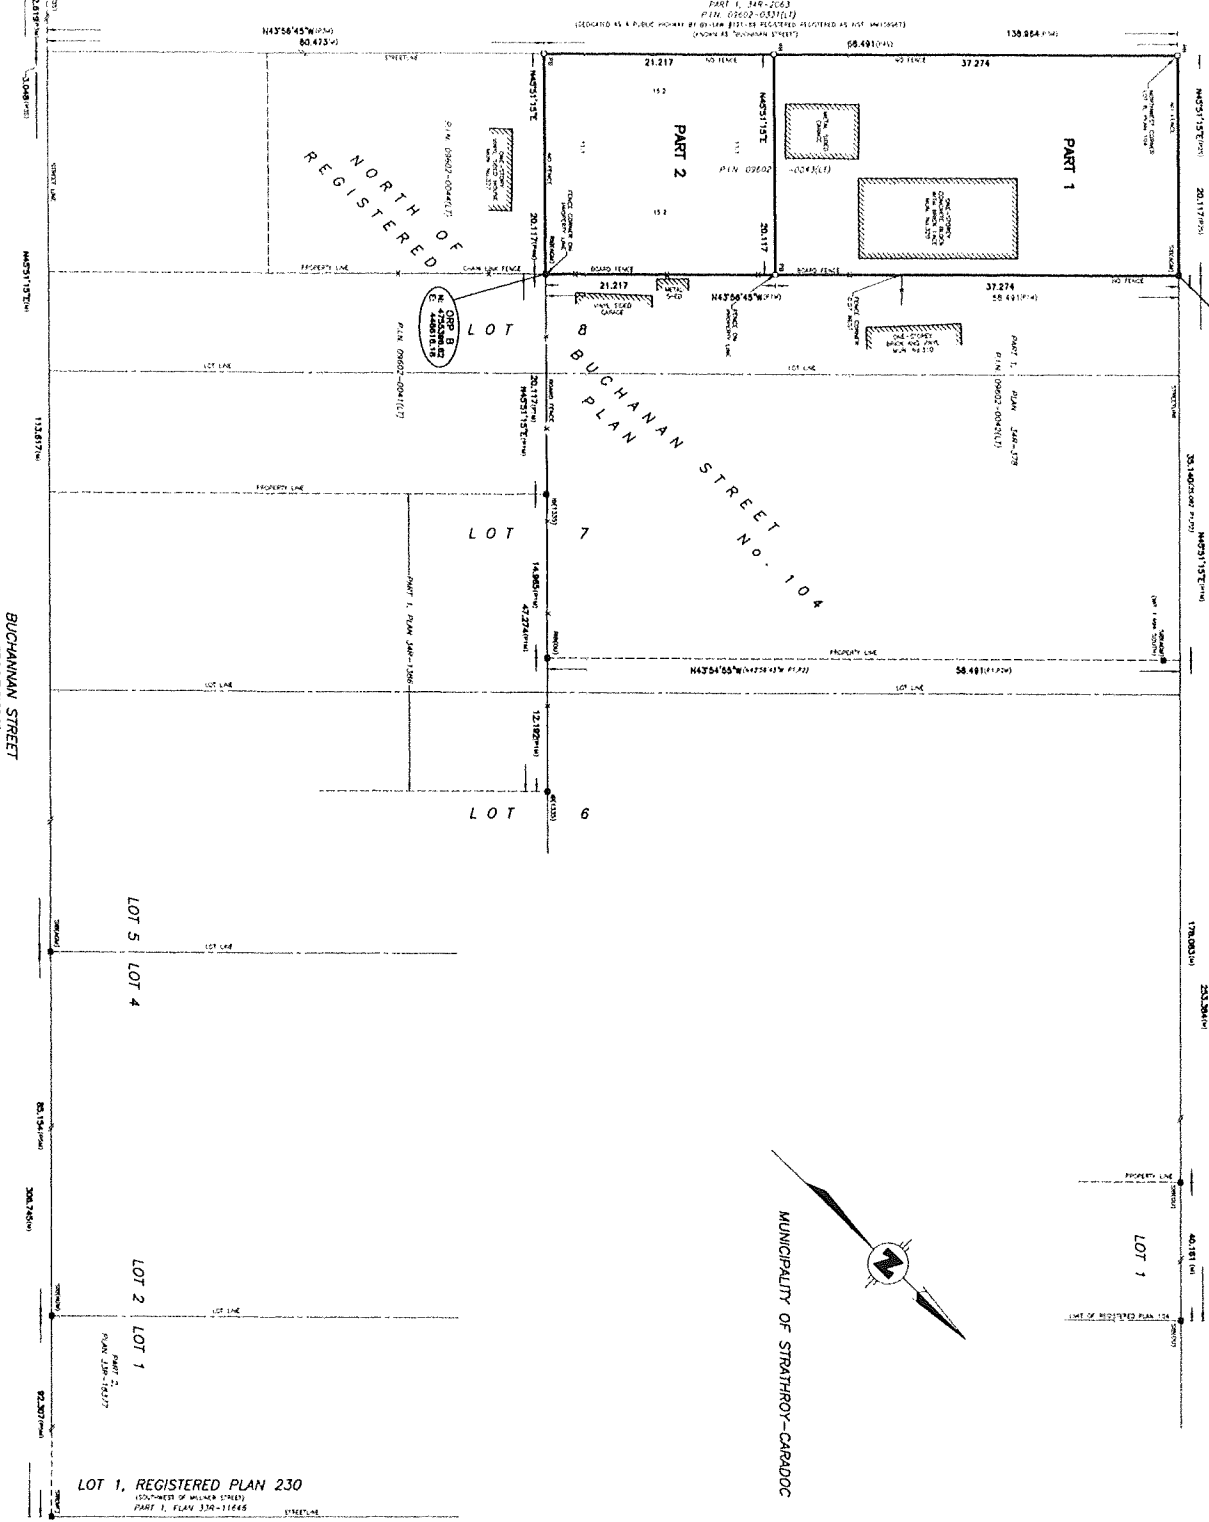

ROAD ALLOWANCE BETWEEN TOWNSHIPS OF CARADOC AND ADELAIDE
(Problem of "BAYVIEW STREET")
FILE: C2601-0101(L)

MUNICIPALITY OF STRATHROY-CARADOC

 

LOT 1, REGISTERED PLAN 230
(SOUTH-WEST OF MILLER STREET)
PART 1, PLAN J3Q-11645

MILLINER STREET

1. REQUIRE THIS PLAN TO BE DEPOSITED UNDER THE LABOR MILES ACT	PLAN 33R-19210
---	-----------------------

DATE	June 15, 2015	DATE	June 16, 2015
------	---------------	------	---------------

JOHN C. C. MATTHEWS, O.L.S.

PLAN OF SURVEY

LOT 8

NORTH OF BUCHANAN STREET
REGISTERED PLAN 104

MUNICIPALITY OF STRATHROY CARADOC
COUNTY OF MIDDLESEX

SCALE 1:250 (METRIC)

(TOTAL IN METERS)

JEREMY C.E. MATTHEWS
ONTARIO LAND SURVEYOR

LEGEND:

- [illegible]

NOTES:

BEHAVIORS ARE U.S.A. AND DERIVED FROM SPECIFIED CONTROL POINTS 000118690207 AND 000118690208, LUT 2006 17, MARCH (00000000).

SPECIFIED CONTROL POINTS (SCP's) AND OBSERVED REDIRECT POINTS

UTM ZONE 17, MODEL (ORIGINAL)
COORDINATES TO UTM FOR SEC. 14 (2) OF C.R.C. 21

POINT ID	NORTHEAC	EASTING
507 00819002707	4790458.839	4532274.2

SCP 00819660206	4700305.603	453908.2
-----------------	-------------	----------

COORDINATES CANON, IN INDUSTRY, BE USED TO RE-ESTABLISH CORNERS OR BOUNDARIES SHOWN ON THIS PLAN

SURVEYOR'S CERTIFICATE:

I CERTIFY THAT:
(1) THE SURVEY AND PLAN ARE CORRECT AND IN ACCORDANCE WITH

ACT, THE SURVEYORS ACT AND THE LAND TITLES ACT AND THE
MADE UNDER THEM.

(2) THE SURVEY WAS COMPLETED ON THE 11TH OF JUNE, 2015.

June 15, 2015

DATE _____
JENNIFER C.L. [illegible]
ONTARIO LAND SURVEY

METRIC: DISTANCES AND COORDINATES SHOWN ON THIS PLAN ARE AND CAN BE CONVERTED TO FEET BY DIVIDING BY 0.30

arXiv:2010.1715v1 [astro-ph.HE] 20 Aug 2020

Calton Dietz

INCORPORATED
ONTARIO LAND SURVEYORS

LONDON, ONTARIO
T: (519) 877-0720
F: (519) 877-5052

DATE BY: CU	ORIGIN BY: SS	FILE NO: 15-19971
-------------	---------------	-------------------
