

SAMPLE PROJECT - 8 PERSON HOUSING UNIT



ADDRESS: 4301 JORDAN RD.
JORDAN STATION, ONTARIO.
LOR 1S0
CONTACT: (905) 562 6702
SALES@SMARTHOMEDSIGN.CA

THIS DRAWING WAS PRODUCED FOR, AND IS INTENDED FOR USE IN THE DESIGN, COORDINATION AND INSTALLATION OF PROJECTS AS A PART OF A CONSTRUCTION CONTRACT BY SMART HOME DESIGNS NIAGARA. THEY SHALL NOT BE REPRODUCED, SHARED OR COPIED WITHOUT THE AUTHORIZATION OF SMART HOME DESIGNS NIAGARA.

CLIENT INFORMATION

CLIENT:
-
PROJECT NAME:
-
PROJECT ADDRESS:
TBD.

PROJECT NOTES

1. ADDRESS OF PROJECT TBD.
2. SITE PLAN AND DETAILS TO BE PROVIDED PRIOR TO PERMIT SUBMISSION.
4. FINISHES OF ALL PANELS, BRACKETS AND FLASHINGS TO BE SELECTED BY CLIENT.

NOTE: DETAILS OF PROJECT ARE NOT FINAL AND ARE SUBJECT TO CLIENT AND ENGINEER REVIEW.


TERMS AND ABBREVIATIONS

O/A	OVERALL
U/S	UNDERSIDE
B/O	BOTTOM OF
I/S	INSIDE
R/O	ROUGH OPENING
C/L	CENTER LINE
PNL	PANEL
INS	INSULATION
"W"	WIDTH
"H"	HEIGHT
F/O	FACE OF
COL	COLUMN
CLO	CLOSET

SHEET LIST		
SHEET #	SHEET NAME	REV #

A-00	TITLE	
A-1	SLAB PLAN	
A-2	MAIN FLOOR PLAN	
A-3	ROOF PLAN	
A-4	ELEVATIONS	
A-5	ELEVATIONS	
A-6	BUILDING SECTION	


TOTAL SHEETS: 7

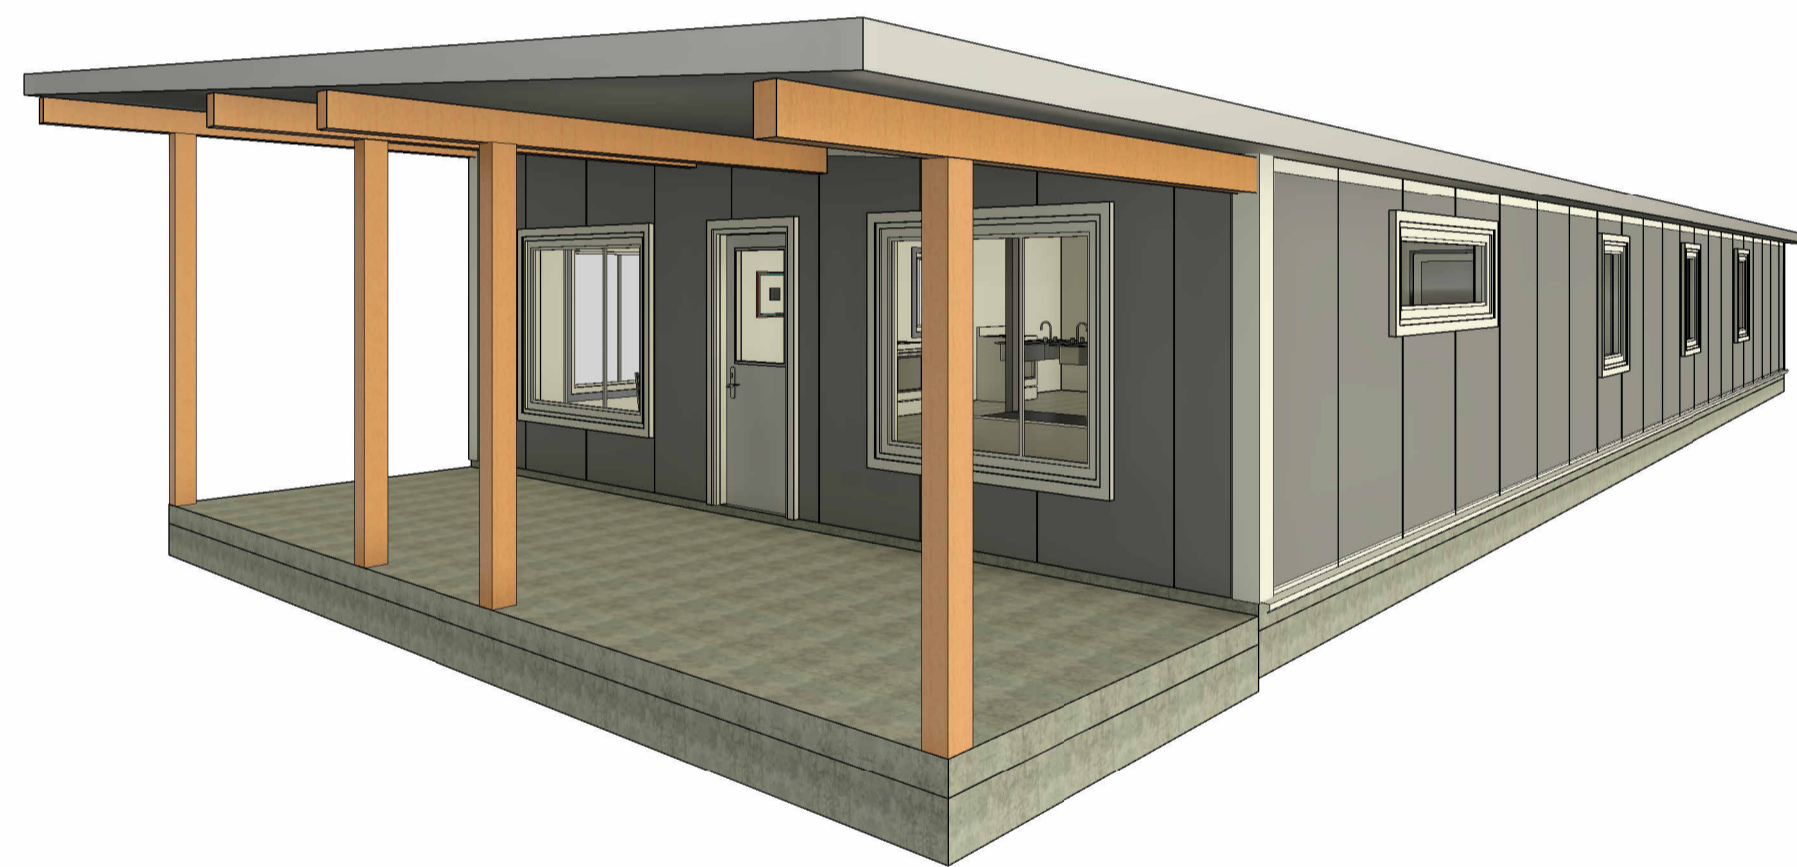


1 PROJECT ISOMETRIC 1



3 PROJECT ISOMETRIC 4

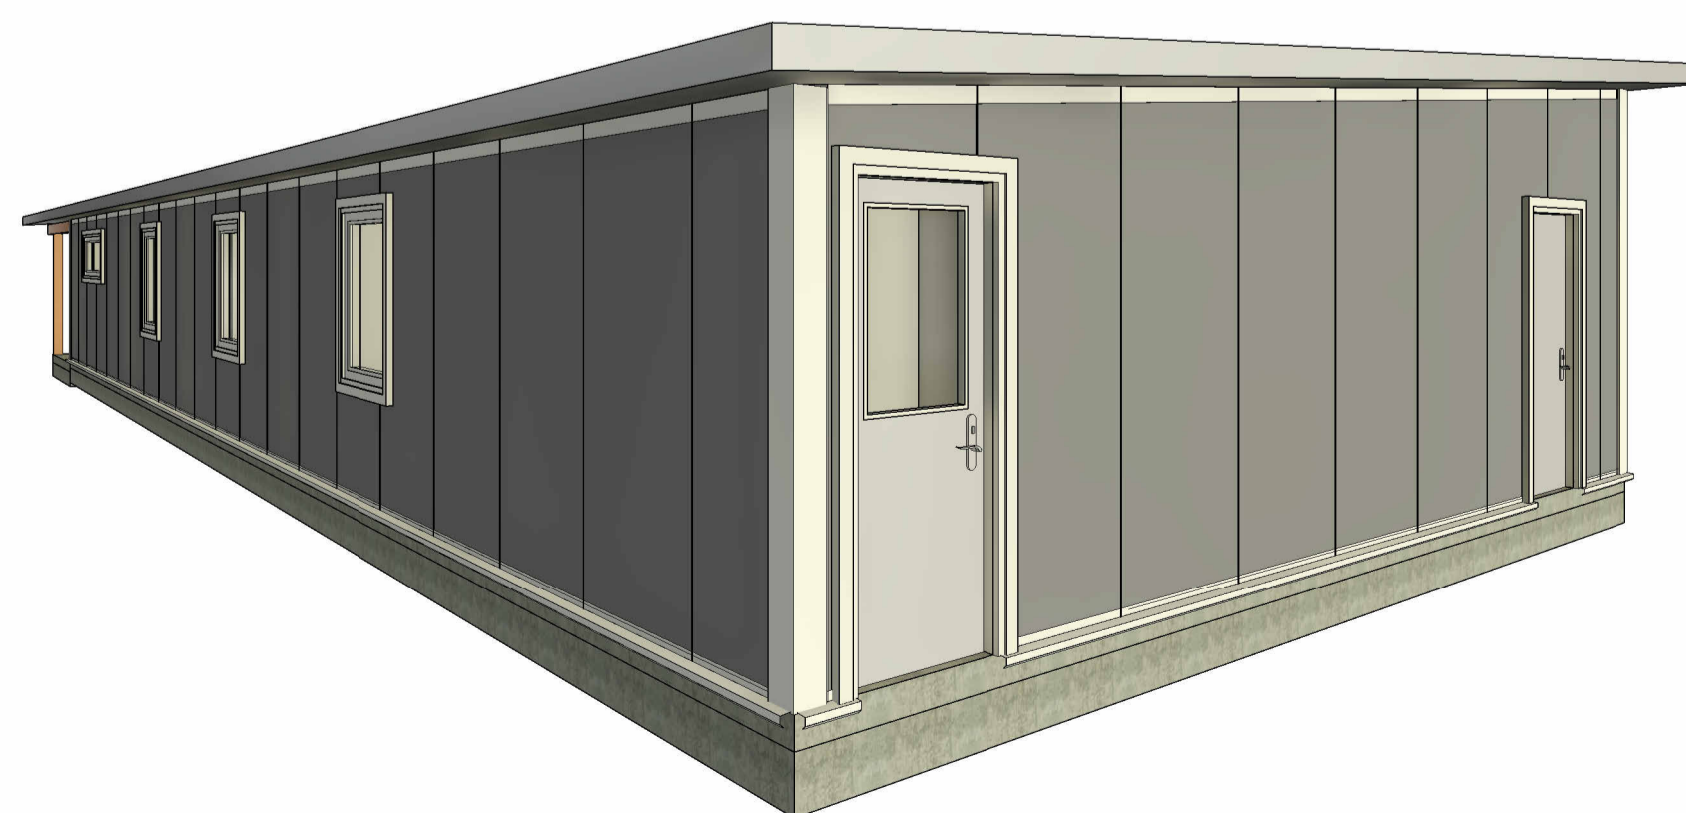

2 PROJECT ISOMETRIC 3

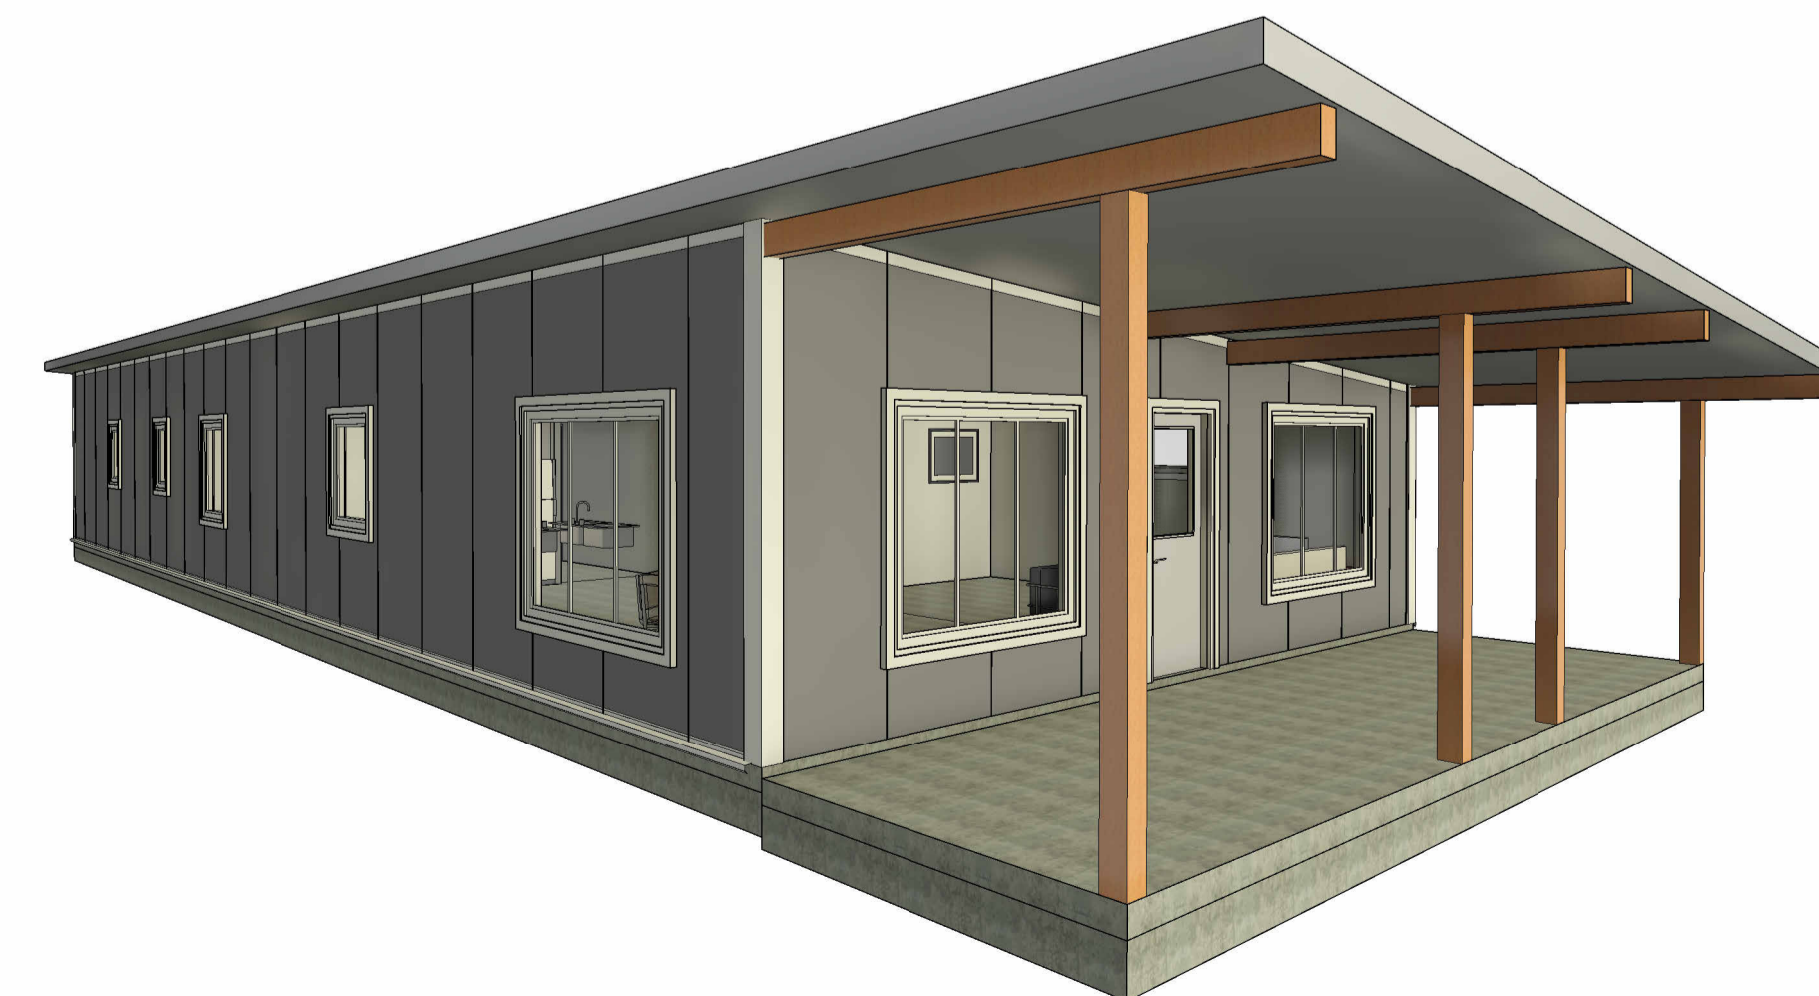

5 PROJECT ISOMETRIC 2

REVISION SCHEDULE

REV #	DATE	DESCRIPTION

PROJECT INFORMATION

PROJECT TYPE:
-
PROJECT NUMBER:
-
DATE ISSUED:
-
DRAWN BY: **B.C** CHECKED BY:
-
PROJECT STATUS:

FOR REVIEW

SHEET INFORMATION

SCALE:
1:1
SHEET SIZE:
24" x 36"
SHEET NAME:

TITLE

PAGE #:

A-00



SMART Home Designs
NIAGARA

ADDRESS: 4301 JORDAN RD.
JORDAN STATION, ONTARIO.
LOR 1S0
CONTACT: (905) 562 6702
SALES@SMARTHOMEDESIGN.CA

THIS DRAWING WAS PRODUCED FOR, AND IS INTENDED FOR USE IN THE DESIGN, COORDINATION AND INSTALLATION OF PROJECTS AS A PART OF A CONSTRUCTION CONTRACT BY SMART HOME DESIGNS NIAGARA. THEY SHALL NOT BE REPRODUCED, SHARED OR COPIED WITHOUT THE AUTHORIZATION OF SMART HOME DESIGNS NIAGARA.

CLIENT INFORMATION

CLIENT:
-
PROJECT NAME:
-
PROJECT ADDRESS:
TBD.

REVISION SCHEDULE

REV #	DATE	DESCRIPTION

PROJECT INFORMATION

PROJECT TYPE:
-
PROJECT NUMBER:
-
DATE ISSUED:
-
DRAWN BY: **B.C** CHECKED BY:
-
PROJECT STATUS:

FOR REVIEW


SHEET INFORMATION

SCALE:
1:35
SHEET SIZE:
24" x 36"
SHEET NAME:

SLAB PLAN

PAGE #:

A-1

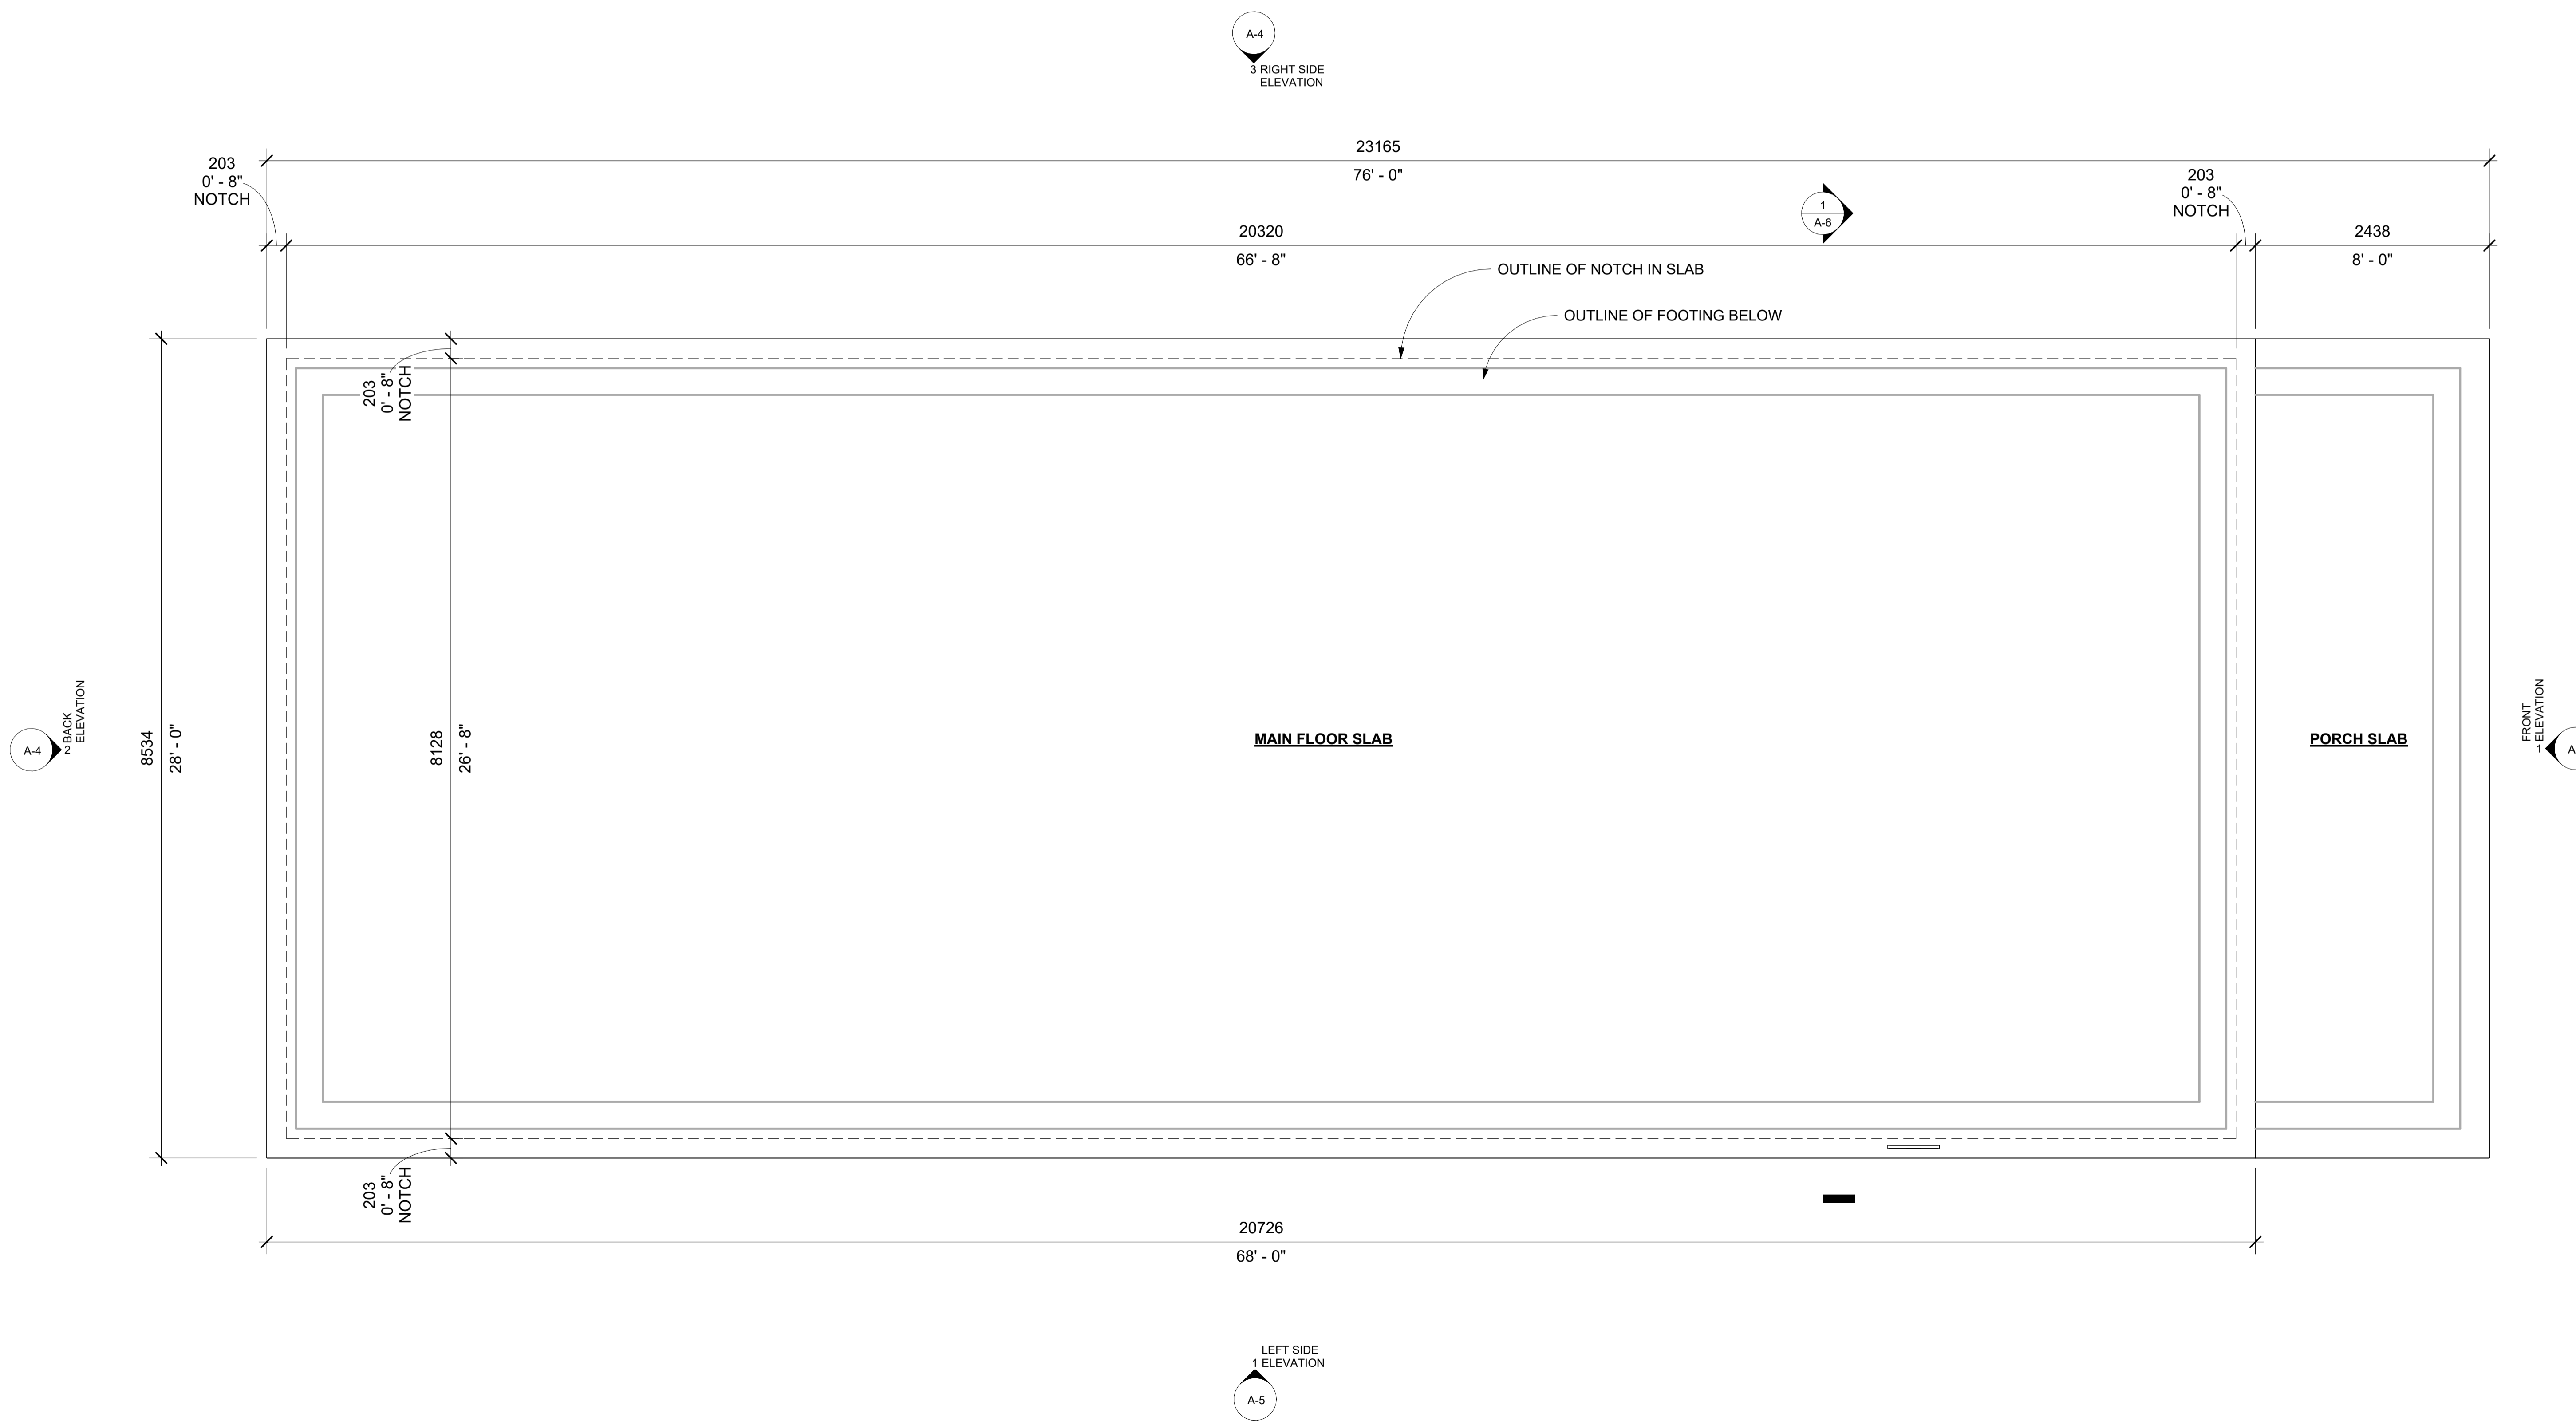

CLIENT INFORMATION

CLIENT:
-
PROJECT NAME:
-
PROJECT ADDRESS:
TBD.

REVISION SCHEDULE

REV #	DATE	DESCRIPTION

PROJECT INFORMATION

PROJECT TYPE:
-
PROJECT NUMBER:
-
DATE ISSUED:
-
DRAWN BY: **B.C** CHECKED BY:
-
PROJECT STATUS:


FOR REVIEW

SHEET INFORMATION

SCALE:
1:35
SHEET SIZE:
24" x 36"
SHEET NAME:

MAIN FLOOR PLAN

PAGE #:
A-2

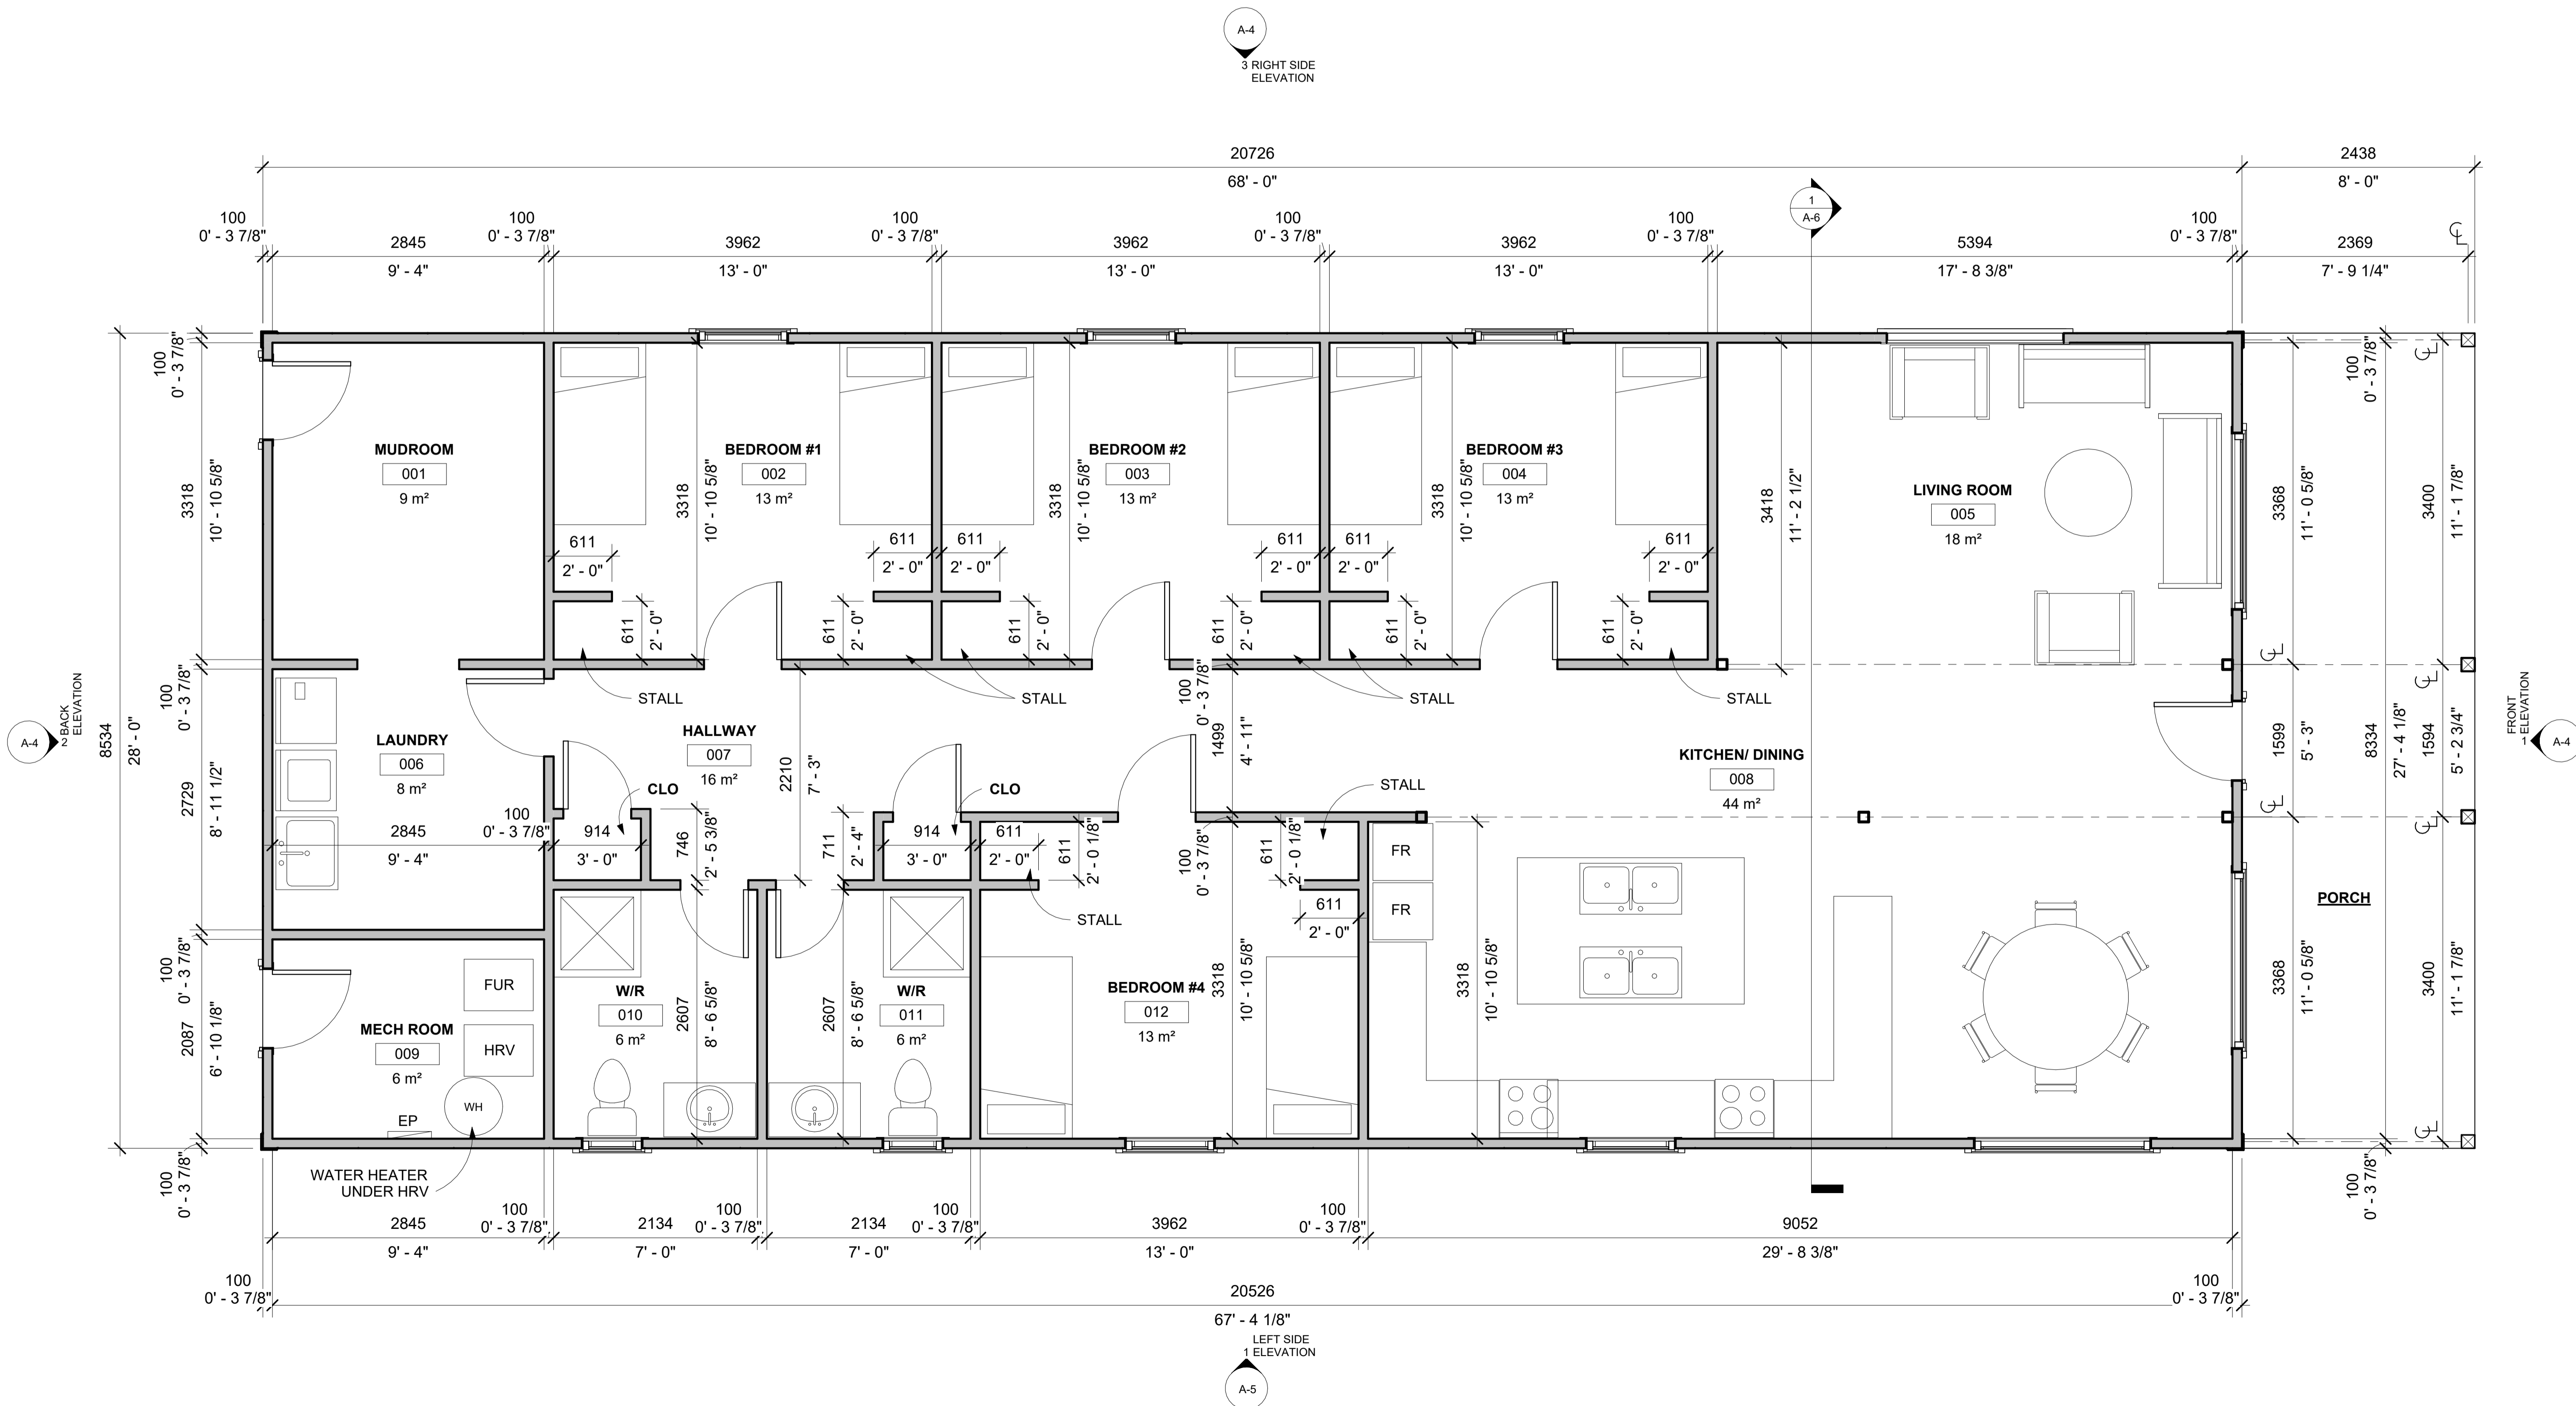



SMART Home Designs
NIAGARA

ADDRESS: 4301 JORDAN RD.
JORDAN STATION, ONTARIO.
LOR 1S0
CONTACT: (905) 562 6702
SALES@SMARTHOMEDSIGN.CA

THIS DRAWING WAS PRODUCED FOR, AND IS INTENDED FOR USE IN THE DESIGN, COORDINATION AND INSTALLATION OF PROJECTS AS A PART OF A CONSTRUCTION CONTRACT BY SMART HOME DESIGNS NIAGARA. THEY SHALL NOT BE REPRODUCED, SHARED OR COPIED WITHOUT THE AUTHORIZATION OF SMART HOME DESIGNS NIAGARA.

CLIENT INFORMATION

CLIENT:
-
PROJECT NAME:
-
PROJECT ADDRESS:
TBD.

REVISION SCHEDULE

REV #	DATE	DESCRIPTION

PROJECT INFORMATION

PROJECT TYPE:
-
PROJECT NUMBER:
-
DATE ISSUED:
-
DRAWN BY: **B.C** CHECKED BY:
-
PROJECT STATUS:

FOR REVIEW


SHEET INFORMATION

SCALE:
1 : 35
SHEET SIZE:
24" x 36"
SHEET NAME:

ROOF PLAN

PAGE #:


A-3

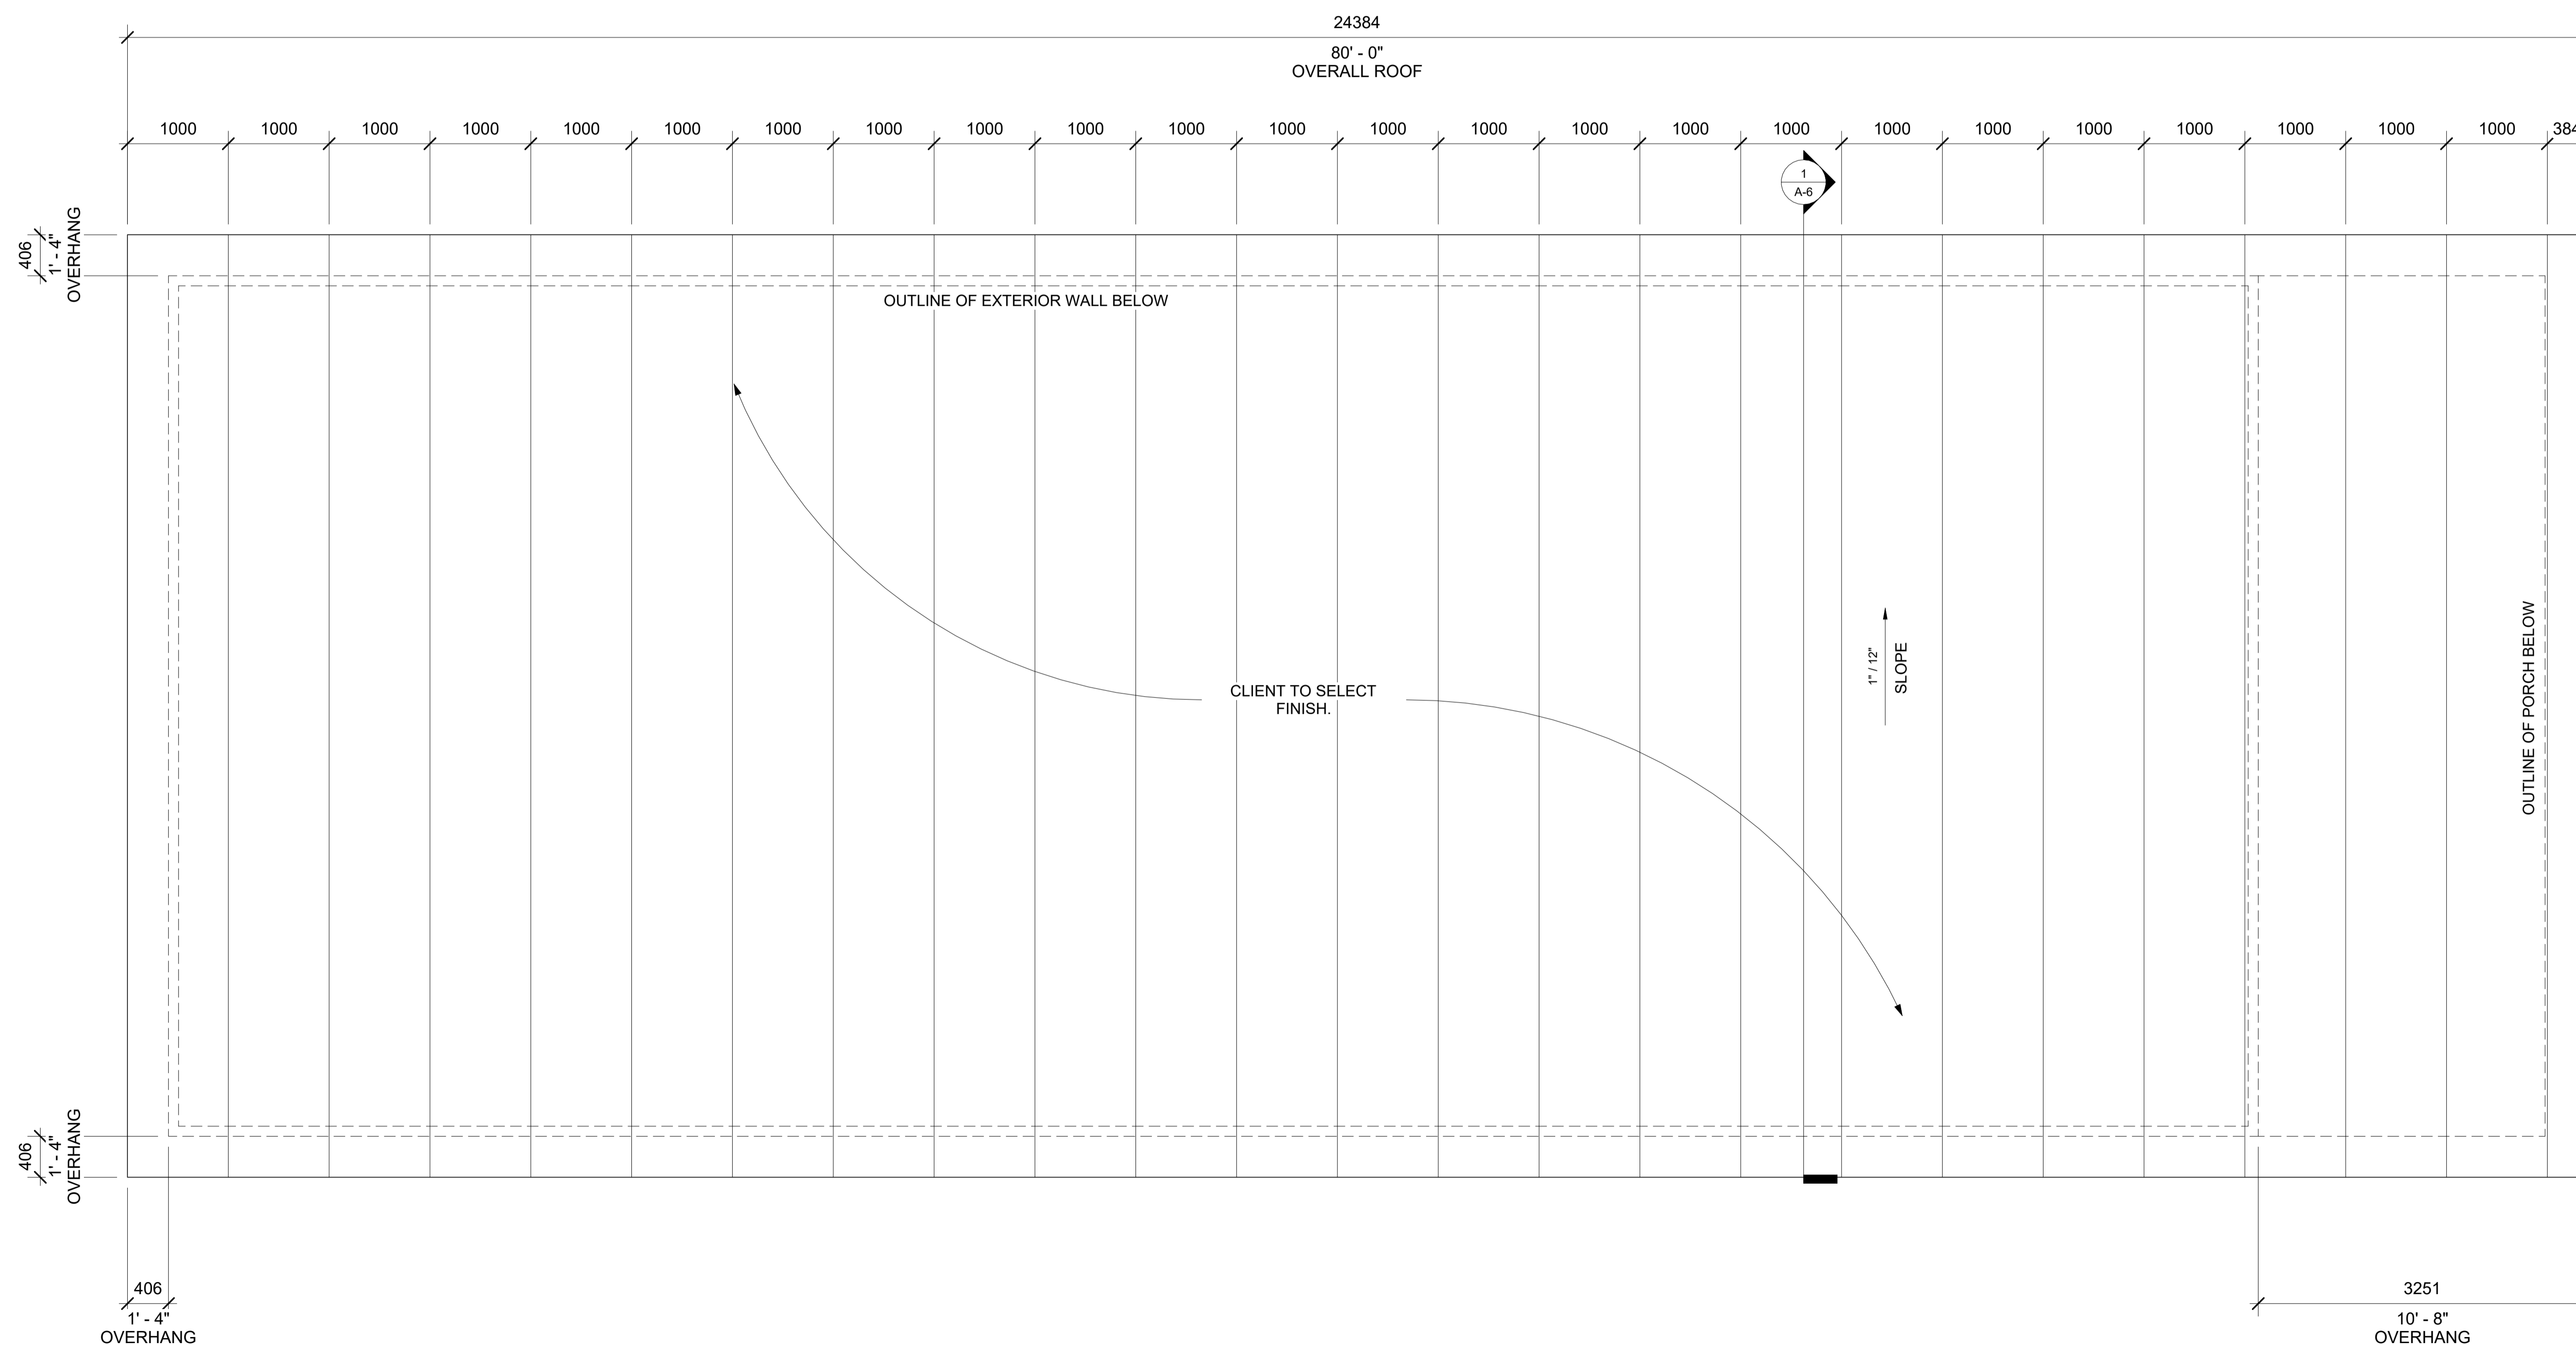

CLIENT INFORMATION


CLIENT:
-
PROJECT NAME:
-
PROJECT ADDRESS:
TBD.

NOTE: COLOURS ON ELEVATIONS MAY APPEAR DIFFERENT THAN FINAL INSTALLED PRODUCT.

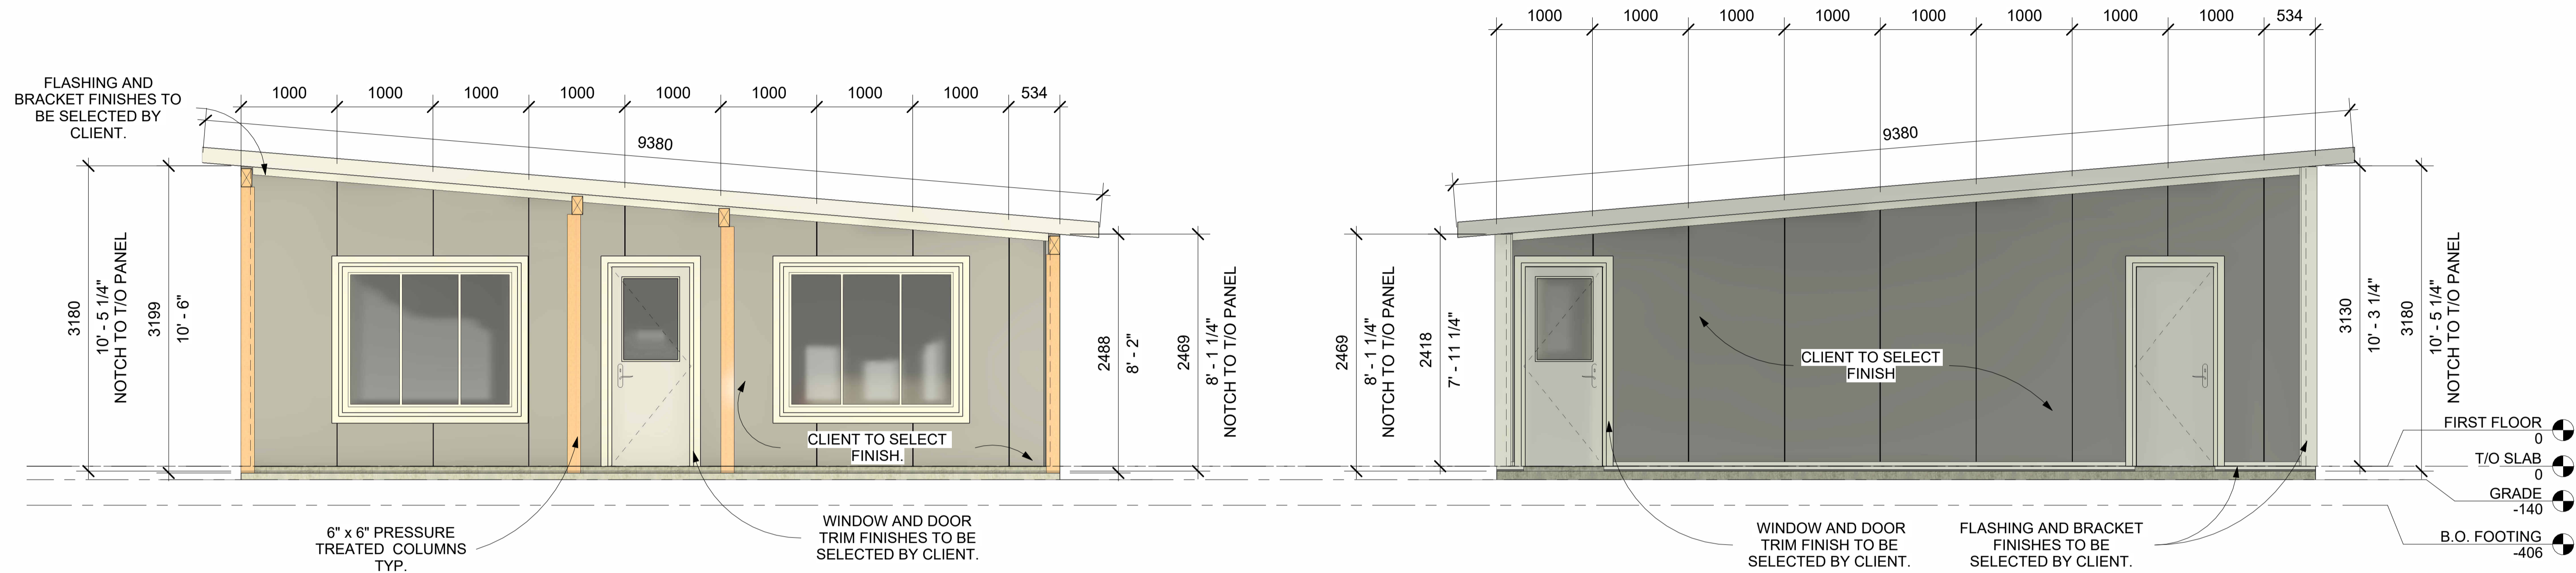

① FRONT ELEVATION
1:35

② BACK ELEVATION
1:35

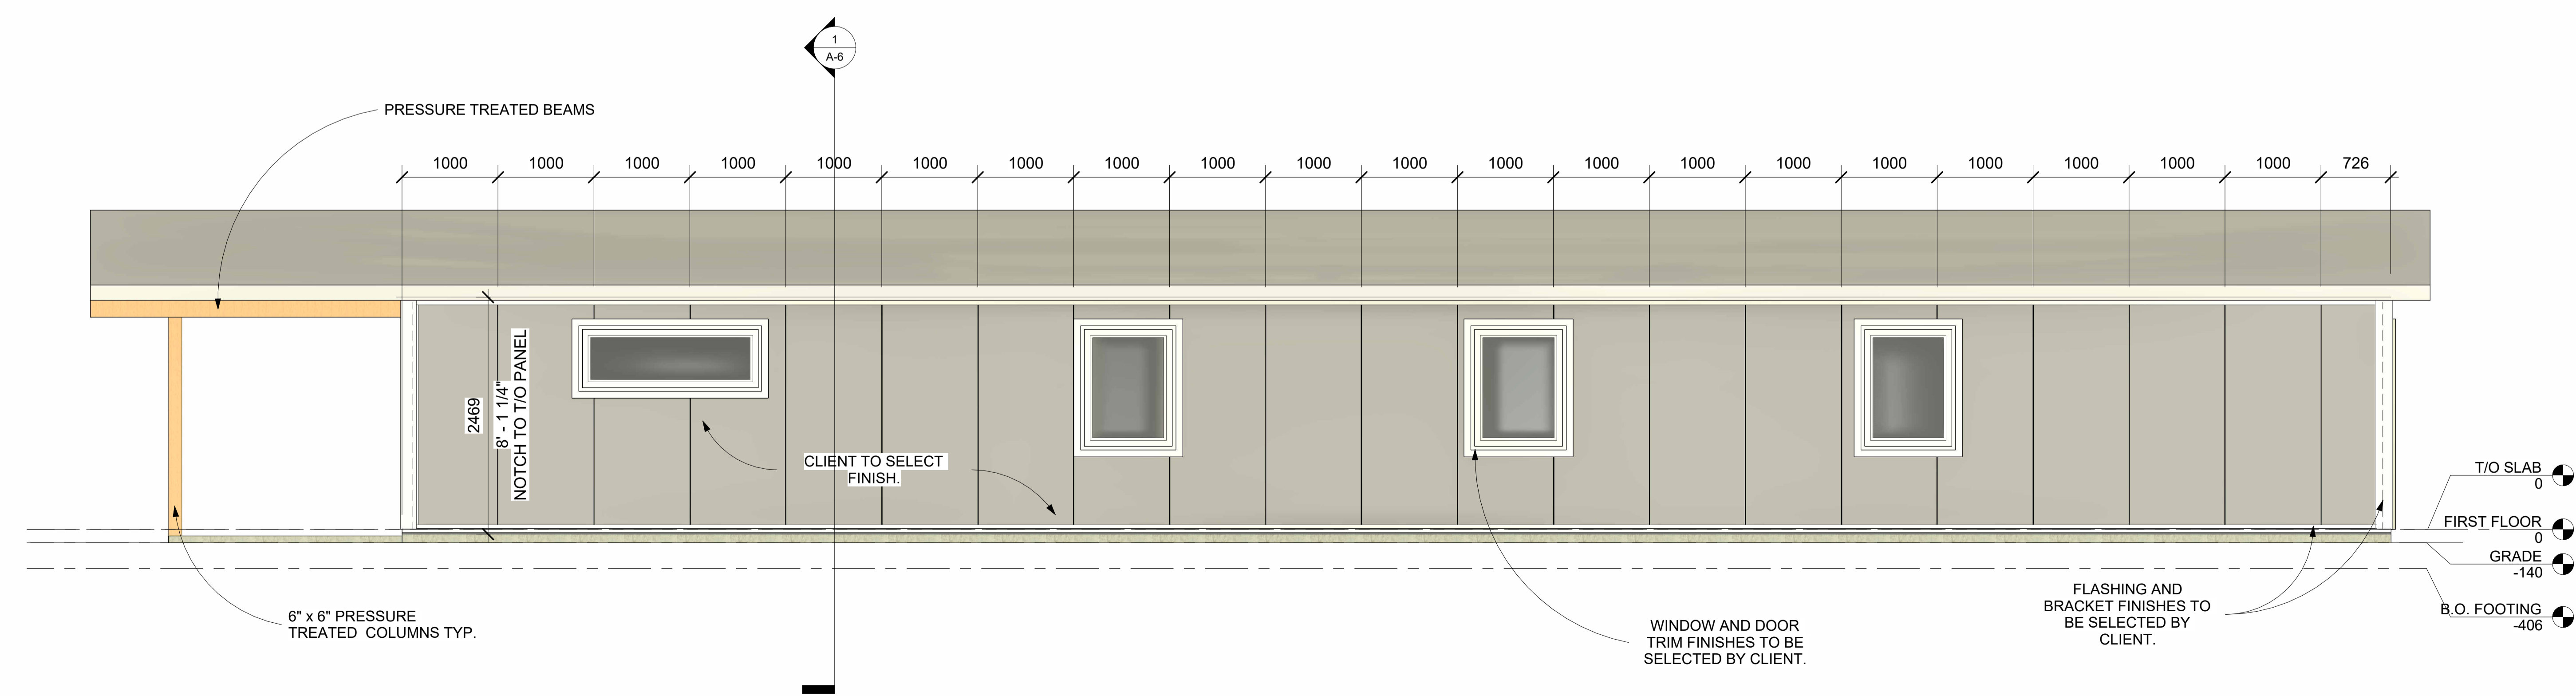

③ RIGHT SIDE ELEVATION
1:35

REVISION SCHEDULE

REV #	DATE	DESCRIPTION

PROJECT INFORMATION

PROJECT TYPE:
-
PROJECT NUMBER:
-
DATE ISSUED:
-
DRAWN BY: **B.C.** CHECKED BY: -
PROJECT STATUS:

FOR REVIEW

SHEET INFORMATION

SCALE:
1:35
SHEET SIZE:
24" x 36"
SHEET NAME:



SMART Home Designs
NIAGARA


ADDRESS: 4301 JORDAN RD.
JORDAN STATION, ONTARIO.
LOR 1S0
CONTACT: (905) 562 6702
SALES@SMARTHOMEDESIGN.CA

THIS DRAWING WAS PRODUCED FOR, AND IS INTENDED FOR USE IN THE DESIGN, COORDINATION AND INSTALLATION OF PROJECTS AS A PART OF A CONSTRUCTION CONTRACT BY SMART HOME DESIGNS NIAGARA. THEY SHALL NOT BE REPRODUCED, SHARED OR COPIED WITHOUT THE AUTHORIZATION OF SMART HOME DESIGNS NIAGARA.

CLIENT INFORMATION

CLIENT:
-
PROJECT NAME:
-
PROJECT ADDRESS:
TBD.

NOTE: COLOURS ON ELEVATIONS MAY APPEAR DIFFERENT THAN FINAL INSTALLED PRODUCT.

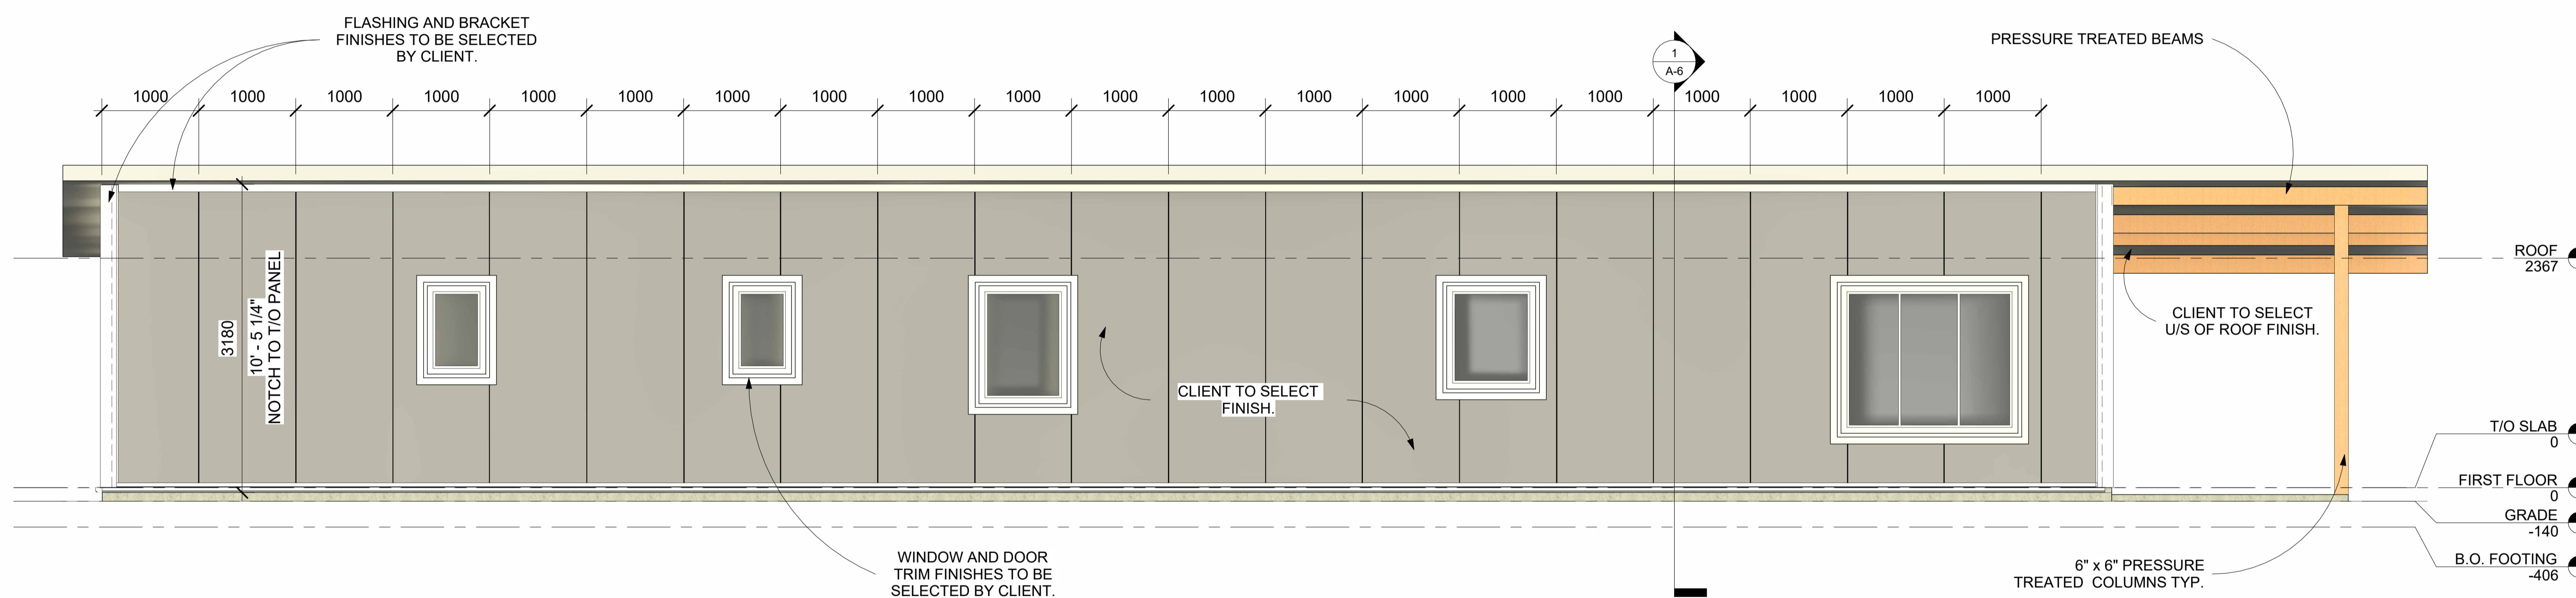

① LEFT SIDE ELEVATION
1:35

REVISION SCHEDULE

REV #	DATE	DESCRIPTION

PROJECT INFORMATION

PROJECT TYPE:
-
PROJECT NUMBER:
-
DATE ISSUED:
-
DRAWN BY: **B.C.** CHECKED BY:
-
PROJECT STATUS:

FOR REVIEW

SHEET INFORMATION

SCALE:
1:35
SHEET SIZE:
24" x 36"
SHEET NAME:

ELEVATIONS

PAGE #:
A-5



SMART Home Designs
NIAGARA


ADDRESS: 4301 JORDAN RD.
JORDAN STATION, ONTARIO.
LOR 1S0
CONTACT: (905) 562 6702
SALES@SMARTHOMEDESIGN.CA

THIS DRAWING WAS PRODUCED FOR, AND IS INTENDED FOR USE IN THE DESIGN, COORDINATION AND INSTALLATION OF PROJECTS AS A PART OF A CONSTRUCTION CONTRACT BY SMART HOME DESIGNS NIAGARA. THEY SHALL NOT BE REPRODUCED, SHARED OR COPIED WITHOUT THE AUTHORIZATION OF SMART HOME DESIGNS NIAGARA.

CLIENT INFORMATION

CLIENT:
-
PROJECT NAME:
-
PROJECT ADDRESS:
TBD.

- T/O SLAB 0
- FIRST FLOOR 0
- GRADE -140
- B.O. FOOTING -406

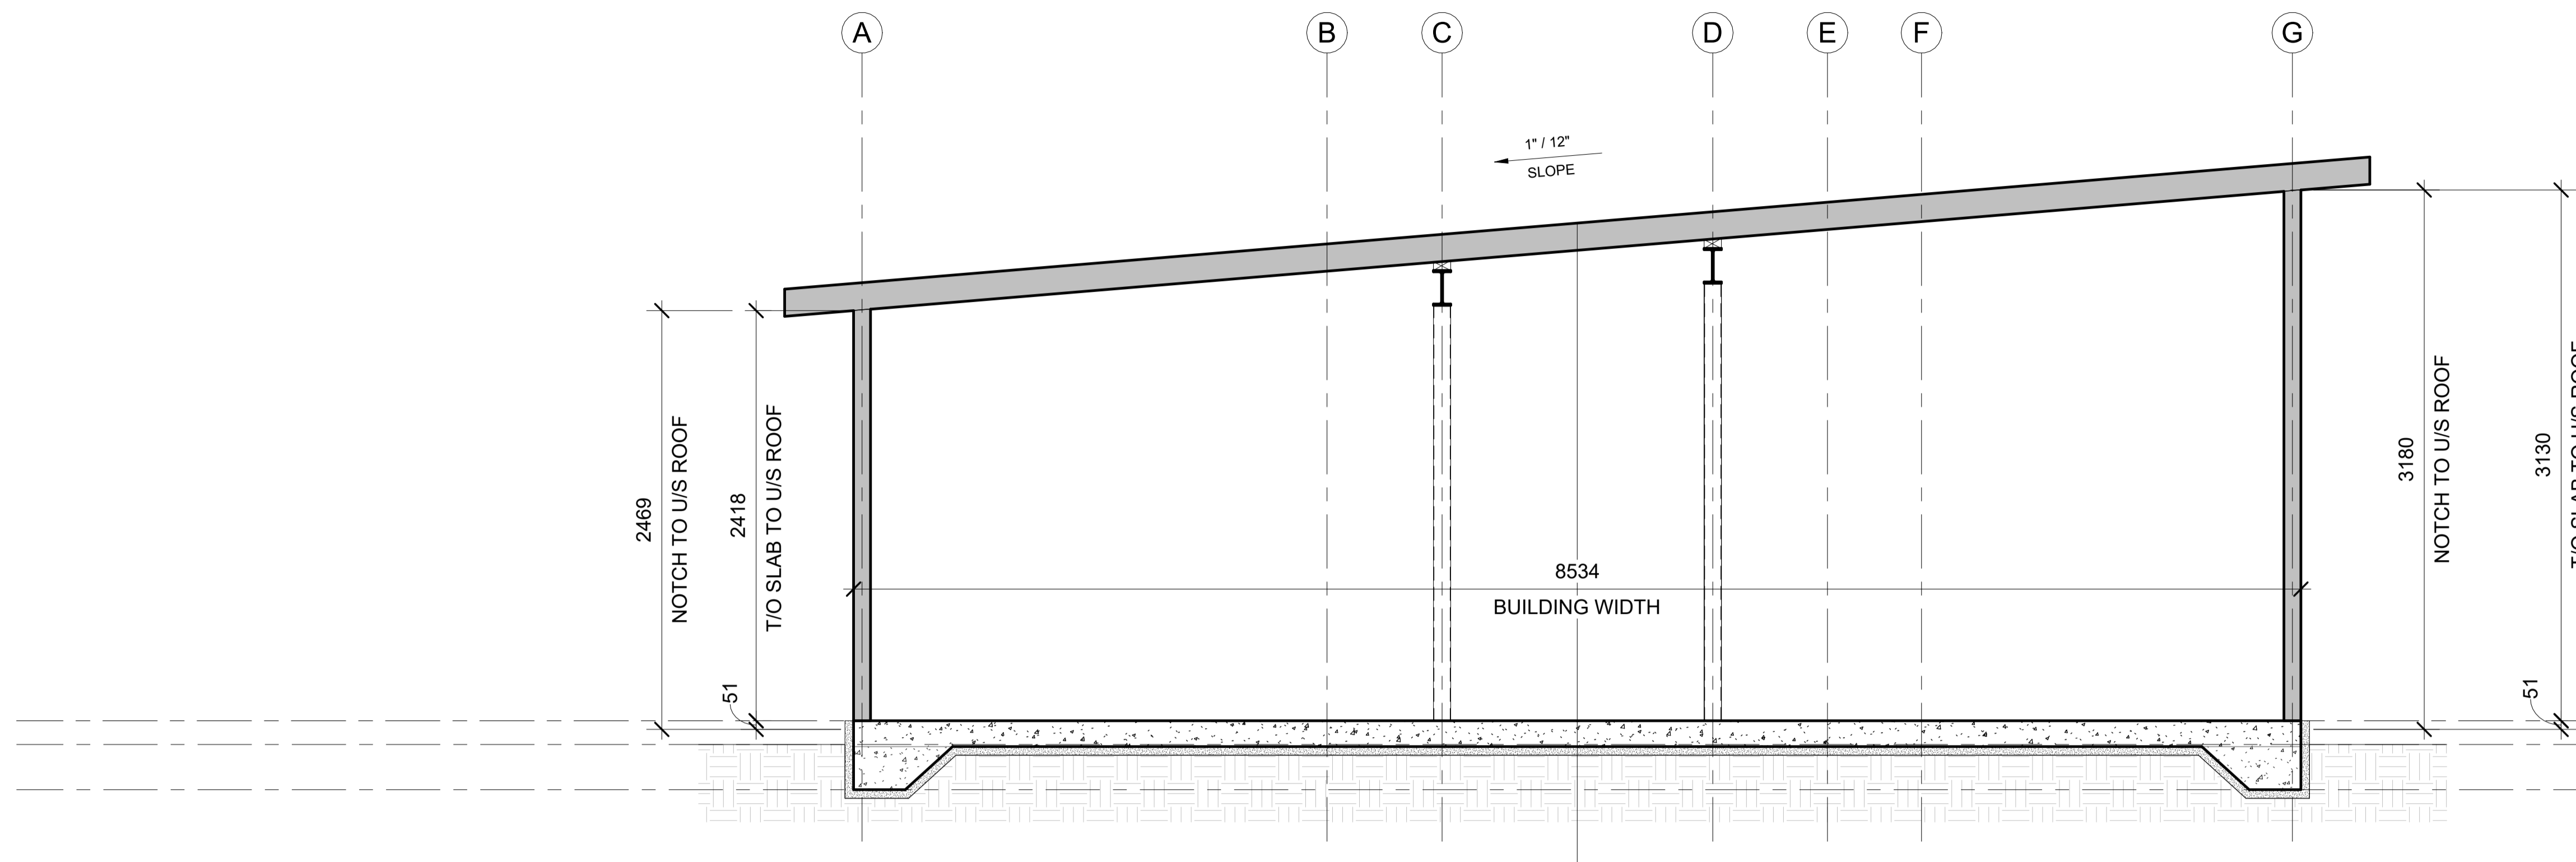

1 BUILDING SECTION 1
1 : 25

REVISION SCHEDULE

REV #	DATE	DESCRIPTION

PROJECT INFORMATION

PROJECT TYPE:
-
PROJECT NUMBER:
-
DATE ISSUED:
-
DRAWN BY: B.C. CHECKED BY:
-
PROJECT STATUS:

FOR REVIEW

SHEET INFORMATION

SCALE:
1 : 25
SHEET SIZE:
24" x 36"
SHEET NAME:

BUILDING SECTION

PAGE #:
A-6