

GENERAL NOTES

1. IT IS THE RESPONSIBILITY OF THE APPROPRIATE CONTRACTOR TO CHECK AND VERIFY ALL DIMENSIONS ON SITE AND REPORT TO CHECK AND VERIFY ALL DIMENSIONS ON SITE AND REPORT ALL ERRORS AND/OR OMISSIONS TO STRIK BALDINELLI MONIZ LTD.

2. ALL CONTRACTORS MUST COMPLY WITH ALL PERTINENT BUILDING CODE REGULATIONS AND BYLAWS HAVING JURISDICTION

3. THIS DRAWING MUST NOT BE USED FOR CONSTRUCTION UNTIL IT HAS BEEN SIGNED BY STRIK BALDINELLI MONIZ LTD. AND A BUILDING PERMIT HAS BEEN ISSUED

4. CONSTRUCTION TO BE ACCORDING TO BEST COMMON PRACTICE.

5. DO NOT SCALE DRAWINGS, WHEN REQUIRED REQUEST WRITTEN VERIFICATION OF DIMENSIONS WITH STRIK BALDINELLI MONIZ LTD.

6. ALL DRAWINGS & SPECIFICATIONS ARE THE PROPERTY OF STRIK BALDINELLI MONIZ LTD. & MUST BE RETURNED UPON COMPLETION OF THIS PROJECT

7. THIS PROJECT

7. THIS DRAWING & ALL DETAILS ARE FOR THIS PROJECT ONLY AND SHOULD NOT BE USED FOR ANY OTHER WORK.

8. CONTRACTOR IS FULLY RESPONSIBLE FOR MATTERS AFFECTING CONSTRUCTION

9. ANY MATERIAL ALTERNATIONS CARRIED OUT DURING CONSTRUCTION BY THE CONTRACTOR OR ASSOCIATED SUB-CONTRACTOR SHALL BE CONFIRMED WITH THE ENGINEER PRIOR TO INSTALL FAILURE TO DO SO RESULTS IN FULL CONTRACTOR RESPONSIBILITY FOR SYSTEMS EFFECTED.

A - DETAIL NUMBER
B - LOCATION/DETAIL SHEET

<u>DETAIL SYMBOL</u>

A - ELEVATION NUMBER
B - LOCATION/DETAIL SHEET

ELEVATION SYMBOL






CANYON RIDGE CONSTRUCTION 564 Dewan St. - Strathroy

PROJECT/CLIENT:

BASEMENT FLOOR PLAN

DRAWING TITLE

No.	Date	Issued/Revision	PROJ. NO.	23-0797	DRAWING NO.
1	2023-11-24	Issued for Client Review	22415	10 110750	
2	2023-12-20	Issued for Client Review	SCALE	AS NOTED	
			DATE	07/11/23	A100
			DRAWN	FK	7/00
			DESIGNED	FK	
			CHECKED	JC	REVISION NO. 2

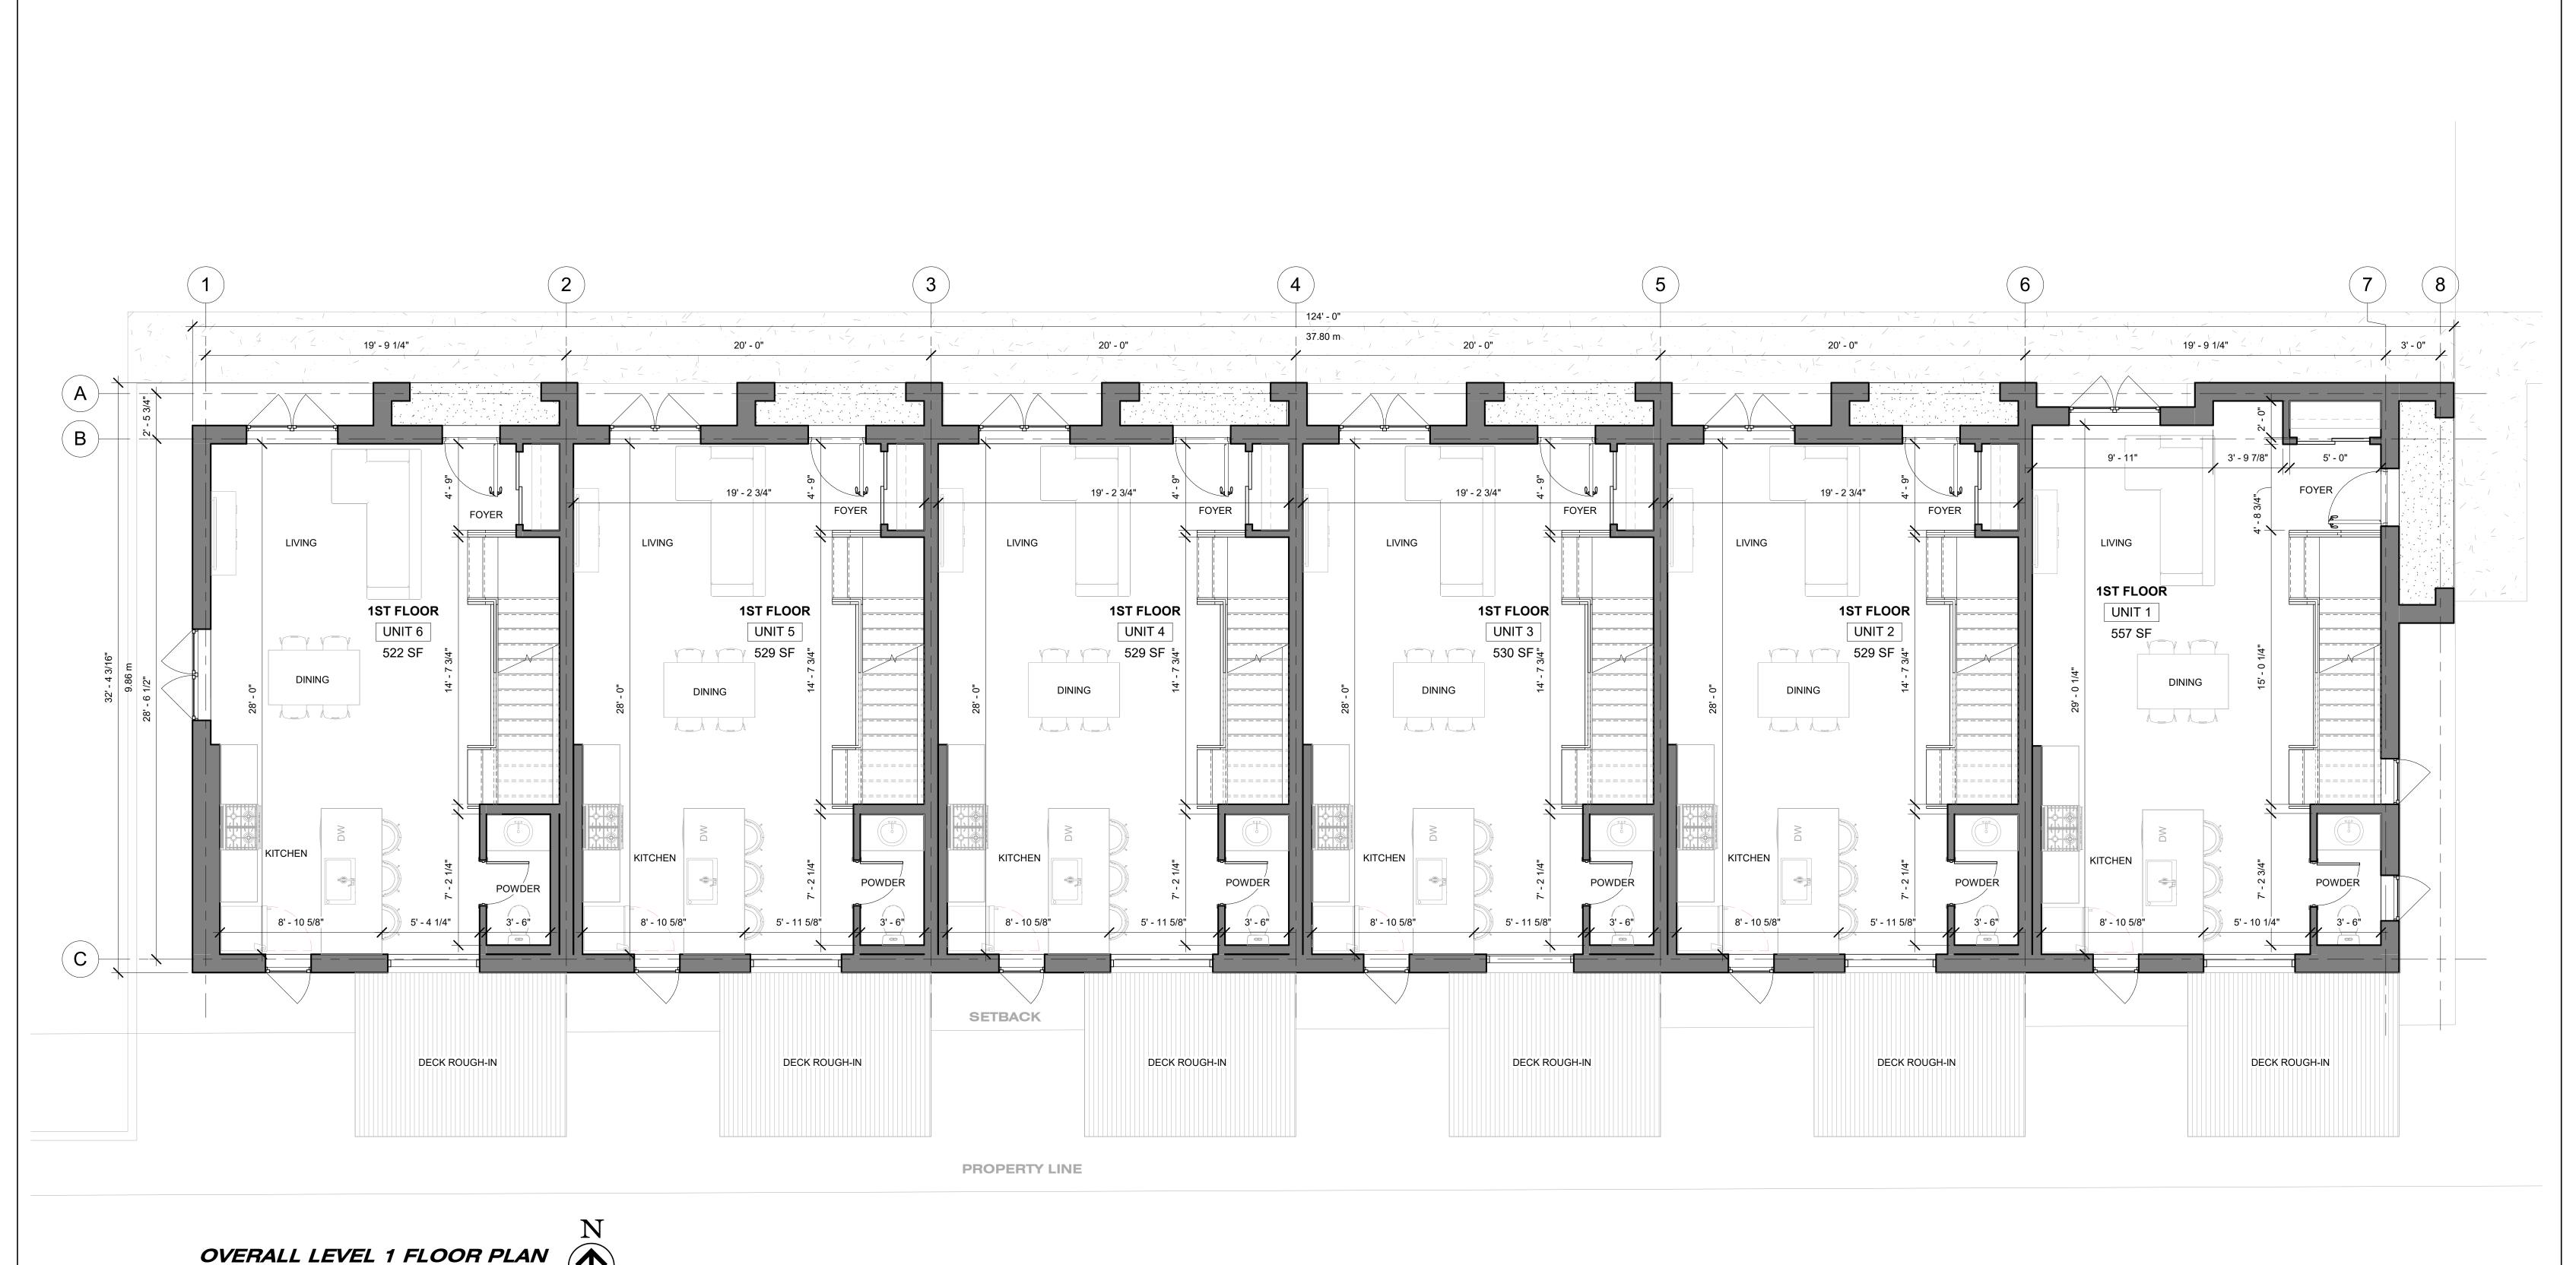

OVERALL LEVEL 1 FLOOR PLAN

SCALE = 1/4" = 1'-0"

GENERAL NOTES

 IT IS THE RESPONSIBILITY OF THE APPROPRIATE CONTRACTOR TO CHECK AND VERIFY ALL DIMENSIONS ON SITE AND REPORT TO CHECK AND VERIFY ALL VERIFY ALL DIMENSIONS ON SITE AND REPORT TO CHECK AND VERIFY ALL
DIMENSIONS ON SITE AND REPORT ALL ERRORS AND/OR OMISSIONS TO STRIK
BALDINELLI MONIZ LTD.

2. ALL CONTRACTORS MUST COMPLY WITH ALL PERTINENT BUILDING CODE
REGULATIONS AND BYLAWS HAVING JURISDICTION
3. THIS DRAWING MUST NOT BE USED FOR CONSTRUCTION UNTIL IT HAS BEEN
SIGNED BY STRIK BALDINELLI MONIZ LTD. AND A BUILDING PERMIT HAS BEEN
ISSUED SIGNED BY STRIK BALDINGLE INCOME.

SUBJECT:

CONSTRUCTION TO BE ACCORDING TO BEST COMMON PRACTICE.

DO NOT SCALE DRAWINGS, WHEN REQUIRED REQUEST WRITTEN VERIFICATION OF DIMENSIONS WITH STRIK BALDINELLI MONIZ LTD.

6. ALL DRAWINGS & SPECIFICATIONS ARE THE PROPERTY OF STRIK BALDINELLI MONIZ LTD. & MUST BE RETURNED UPON COMPLETION OF THIS PROJECT

7. THIS DRAWING & ALL DETAILS ARE FOR THIS PROJECT ONLY AND SHOULD NOT BE USED FOR ANY OTHER WORK.

CONTRACTOR IS FULLY RESPONSIBLE FOR MATTERS AFFECTING CONSTRUCTION

ANY MATERIAL ALTERNATIONS CARRIED OUT DURING CONSTRUCTION BY THE CONTRACTOR OR ASSOCIATED SUB-CONTRACTOR SHALL BE
CONFIRMED WITH THE ENGINEER PRIOR TO INSTALL FAILURE TO DO SO RESULTS IN FULL CONTRACTOR RESPONSIBILITY FOR SYSTEMS

<u>DETAIL SYMBOL</u> (A)B A - DETAIL NUMBER B - LOCATION/DETAIL SHEET

ELEVATION SYMBOL $\langle A \rangle$ A - ELEVATION NUMBER B - LOCATION/DETAIL SHEET





CANYON RIDGE CONSTRUCTION 564 Dewan St. - Strathroy

PROJECT/CLIENT:

LEVEL 1 FLOOR PLAN

DRAWING TITLE

	No.	Date	Issued/Revision	PROJ. NO.	23-0797	DRAWING NO.	
7	1	2023-11-24	Issued for Client Review	22415	10 110750	-	
	2	2023-12-20	Issued for Client Review	SCALE	AS NOTED		
				DATE	07/11/23	A101	
				DRAWN	FK	AIUI	
				DESIGNED	FK		
				CHECKED	JC	REVISION NO. 2	



GENERAL NOTES

 IT IS THE RESPONSIBILITY OF THE APPROPRIATE CONTRACTOR TO CHECK AND VERIFY ALL DIMENSIONS ON SITE AND REPORT TO CHECK AND VERIFY ALL VERIFY ALL DIMENSIONS ON SITE AND REPORT TO CHECK AND VERIFY ALL
DIMENSIONS ON SITE AND REPORT ALL ERRORS AND/OR OMISSIONS TO STRIK
BALDINELLI MONIZ LTD.

2. ALL CONTRACTORS MUST COMPLY WITH ALL PERTINENT BUILDING CODE
REGULATIONS AND BYLAWS HAVING JURISDICTION
3. THIS DRAWING MUST NOT BE USED FOR CONSTRUCTION UNTIL IT HAS BEEN
SIGNED BY STRIK BALDINELLI MONIZ LTD. AND A BUILDING PERMIT HAS BEEN
ISSUED 4. CONSTRUCTION TO BE ACCORDING TO BEST COMMON PRACTICE.
5. DO NOT SCALE DRAWINGS, WHEN REQUIRED REQUEST WRITTEN VERIFICATION OF DIMENSIONS WITH STRIK BALDINELLI MONIZ LTD.

6. ALL DRAWINGS & SPECIFICATIONS ARE THE PROPERTY OF STRIK BALDINELLI MONIZ LTD. & MUST BE RETURNED UPON COMPLETION OF THIS PROJECT

7. THIS DRAWING & ALL DETAILS ARE FOR THIS PROJECT ONLY AND 7. THIS DRAWING & ALL DETAILS ARE FOR THIS PROJECT ONLY AND SHOULD NOT BE USED FOR ANY OTHER WORK.

8. CONTRACTOR IS FULLY RESPONSIBLE FOR MATTERS AFFECTING CONSTRUCTION

9. ANY MATERIAL ALTERNATIONS CARRIED OUT DURING CONSTRUCTION BY THE CONTRACTOR OR ASSOCIATED SUB-CONTRACTOR SHALL BE CONFIRMED WITH THE ENGINEER PRIOR TO INSTALL FAILURE TO DO SO RESULTS IN FULL CONTRACTOR RESPONSIBILITY FOR SYSTEMS EFFECTED. <u>DETAIL SYMBOL</u> (A)B

A - DETAIL NUMBER

B - LOCATION/DETAIL SHEET

 $\langle A \rangle$ A - ELEVATION NUMBER





CANYON RIDGE CONSTRUCTION 564 Dewan St. - Strathroy

PROJECT/CLIENT:


LEVEL 2 FLOOR PLAN

DRAWING TITLE

	No.	Date	Issued/Revision	PROJ. NO.	23-0797	DRAWING NO.	
	1	2023-11-24	Issued for Client Review				
	2	2023-12-20	Issued for Client Review	SCALE	AS NOTED		
				DATE	07/11/23	A1	02
V				DRAWN	FK	A	UZ
				DESIGNED	FK	1	
				CHECKED	JC	REVISION NO.	2



South Elevation SCALE = 3/16" = 1'-0"

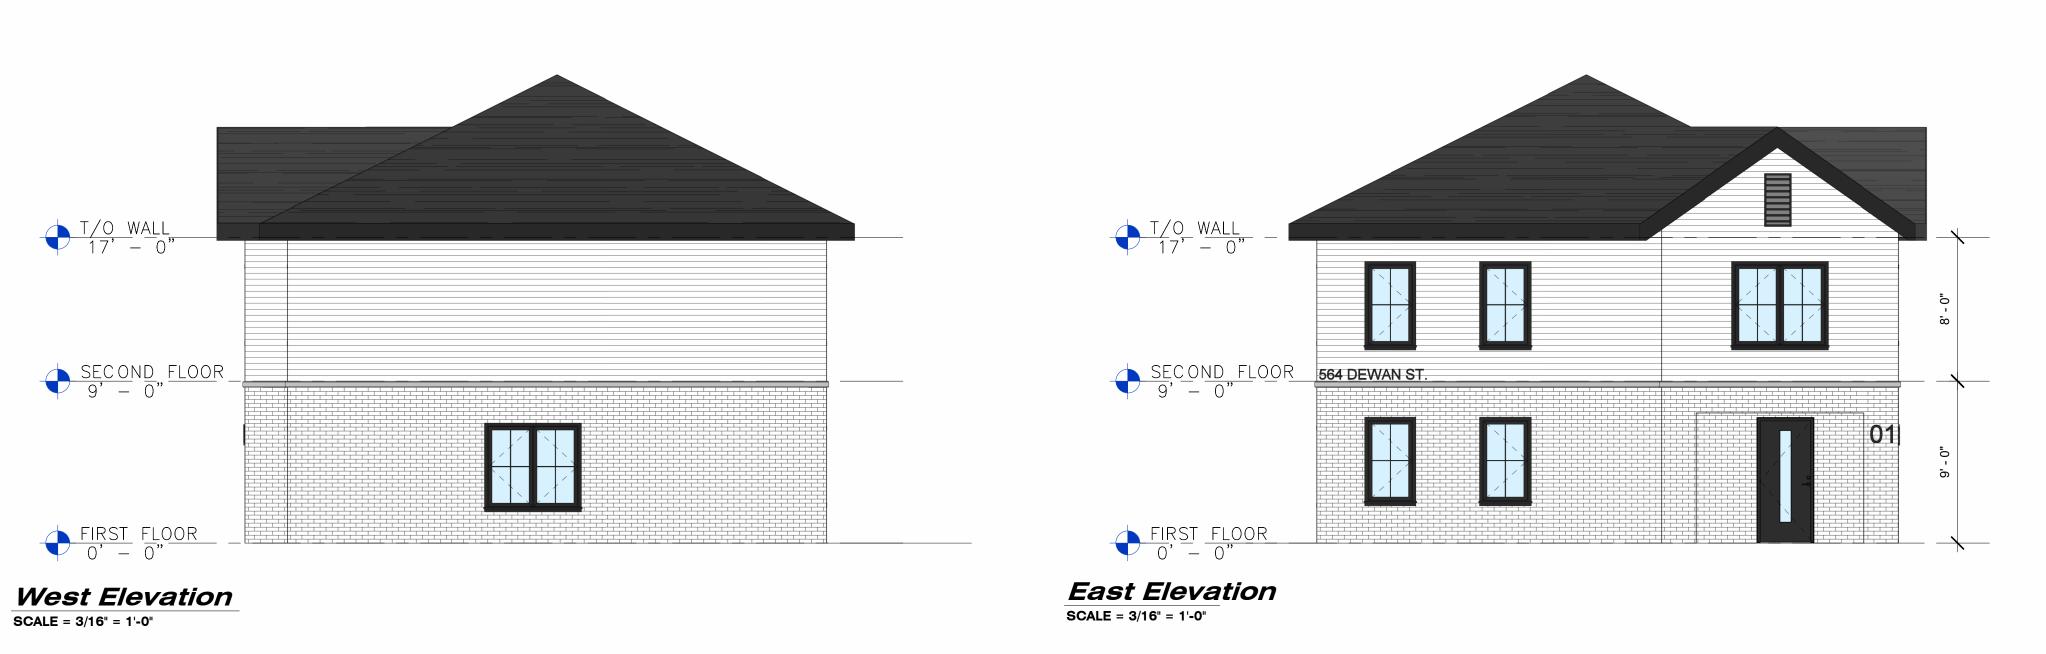

GENERAL NOTES

 IT IS THE RESPONSIBILITY OF THE APPROPRIATE CONTRACTOR TO CHECK AND VERIFY ALL DIMENSIONS ON SITE AND REPORT TO CHECK AND VERIFY ALL DIMENSIONS ON SITE AND REPORT ALL ERRORS AND/OR OMISSIONS TO STRIK BALDINELLI MONIZ LTD.

 ALL CONTRACTORS MUST COMPLY WITH ALL PERTINENT BUILDING CODE REGULATIONS AND BYLAWS HAVING JURISDICTION

THIS DRAWING MUST NOT BE USED FOR CONSTRUCTION UNTIL IT HAS BEEN SIGNED BY STRIK BALDINELLI MONIZ LTD. AND A BUILDING PERMIT HAS BEEN ISSUED SIGNED BY STRIK DALDINELLI MONIZ LTD. AND A BUILDING LEMMIN 17.00 BELL.
 ISSUED
 CONSTRUCTION TO BE ACCORDING TO BEST COMMON PRACTICE.
 DO NOT SCALE DRAWINGS, WHEN REQUIRED REQUEST WRITTEN VERIFICATION OF DIMENSIONS WITH STRIK BALDINELLI MONIZ LTD.

ALL DRAWINGS & SPECIFICATIONS ARE THE PROPERTY OF STRIK
 BALDINELLI MONIZ LTD. & MUST BE RETURNED UPON COMPLETION OF
 THE PROPERTY.

RESULTS IN FULL CONTRACTOR RESPONSIBILITY FOR SYSTEMS EFFECTED.

BALDINELLI MONIZ LTD. & MUST BE RETURNED UPON COMPLETION OF THIS PROJECT

7. THIS DRAWING & ALL DETAILS ARE FOR THIS PROJECT ONLY AND SHOULD NOT BE USED FOR ANY OTHER WORK.

8. CONTRACTOR IS FULLY RESPONSIBLE FOR MATTERS AFFECTING CONSTRUCTION

9. ANY MATERIAL ALTERNATIONS CARRIED OUT DURING CONSTRUCTION BY THE CONTRACTOR OR ASSOCIATED SUB-CONTRACTOR SHALL BE CONFIRMED WITH THE ENGINEER PRIOR TO INSTALL FAILURE TO DO SO RESILITS IN FULL CONTRACTOR RESPONSIBILITY FOR SYSTEMS

<u>DETAIL SYMBOL</u>

B

A - DETAIL NUMBER

B - LOCATION/DETAIL SHEET

AB

B - LOCATION/DETAIL SHEET

ELEVATION SYMBOL CONSULTANT: A - ELEVATION NUMBER





CANYON RIDGE CONSTRUCTION 564 Dewan St. - Strathroy

PROJECT/CLIENT:

DRAWING TITLE

ELEVATIONS

o.	Date	Issued/Revision	PROJ. NO.	23-0797	DRAWING NO.	
	2023-11-24	Issued for Client Review	22415	10 110750		
	2023-12-20	Issued for Client Review	SCALE	AS NOTED		
			DATE	07/11/23	A2	000
			DRAWN	FK	72	
			DESIGNED	FK		
			CHECKED	JC	REVISION NO.	2