

SITE PLAN


6919 Calvert Drive

Natural topsoil burn and shrubs
approx 3m wide x 3m high
currently extending length of property

TOTAL OF
ADDITIONAL
PURPOSED AREA
19.82m x 91.44m
1813 m2
65' x 300'
19500 ft2

Current storage area east	557 m2
Current outdoor storage (rear)	1450 m2
Driveway extension (dedicated)	335 m2
Driveway (shared with farm access)	362.5 m2
New Storage Area	1813 m2
Total	4517.5 m2

CROPS

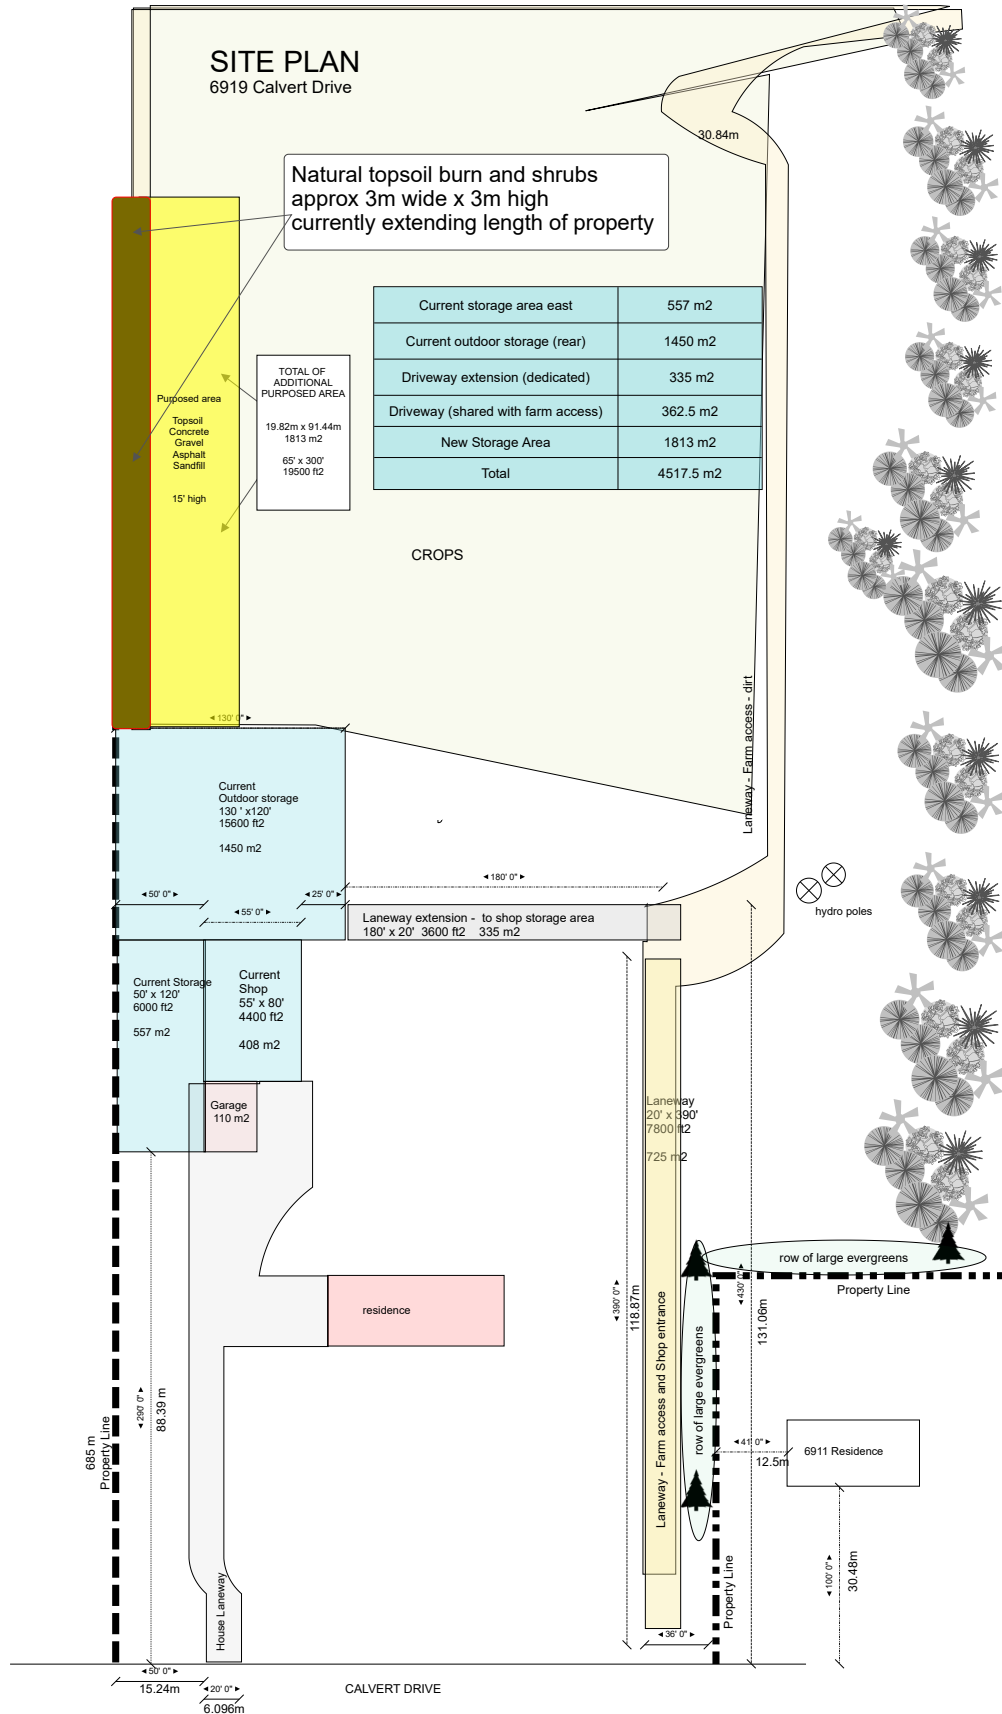

- Widen existing entrance to the east
- Top width 9m + 2m extension to connect to current laneway
- use dual wall HDPE plastic culvert
- 375mm diameter
- pave hot asphalt commercial grade according to County permit