


HULL ROAD POSTED SPEED LIMIT	- 50km/h
HULL ROAD DESIGN SPEED	- 60km/h
REQUIRED MINIMUM DECISION SIGHT DISTANCE	- 170m

**EXISTING HULL ROAD C/L - EXISTING DRIVEWAY**

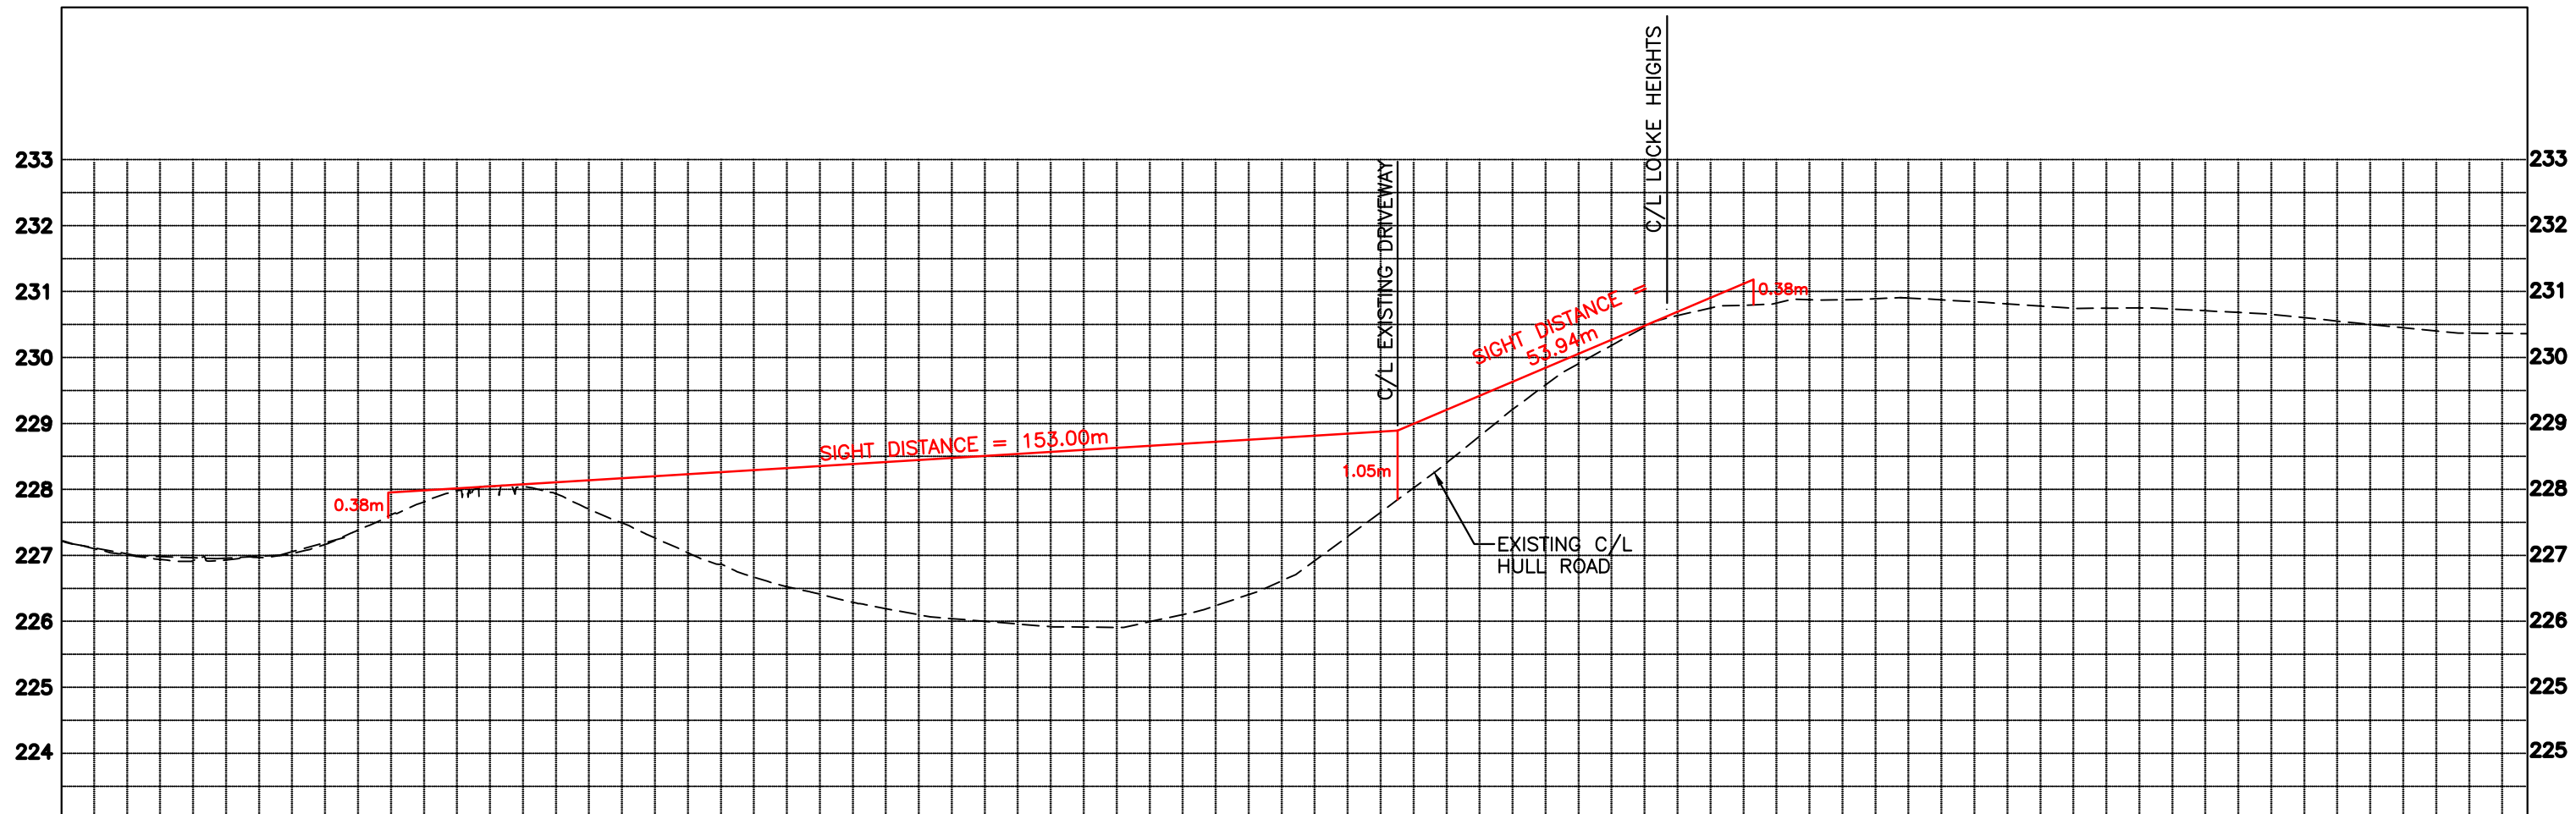

Z:\LD-00209 - HULL ROAD, STRATHROY\OPTIONAL DESIGN\SC-Option-sections\240906.dwg

EXISTING SERVICES	DRAWING #, SOURCE	DATE	CONSTRUCTED SERVICES	COMPLETION	DETAILS	No.	REVISIONS	DATE	CONSULTANT
					DESIGN BY SB				
					DRAWN BY MB				
					CHECKED SB				
					APPROVED				
					DATE 2024-09-06				

CONSULTANT OR DIVISION

ENGINEER'S STAMP

STRATHROY-CARADOC  
URBAN OPPORTUNITY - RURAL HOSPITALITY

SCALE

HORZ - 1 : 1000
5 0 10m
VERT - 1 : 100
0.5 0 1m

PROJECT No. LD-00209

101 HULL ROAD, STRATHROY  
GOLD LEAF PROPERTIES INC.

**EXISTING DRIVEWAY  
SIGHT LINES**

SHEET No. **FIG. 1**

PLAN FILE No.