


PRELIMINARY

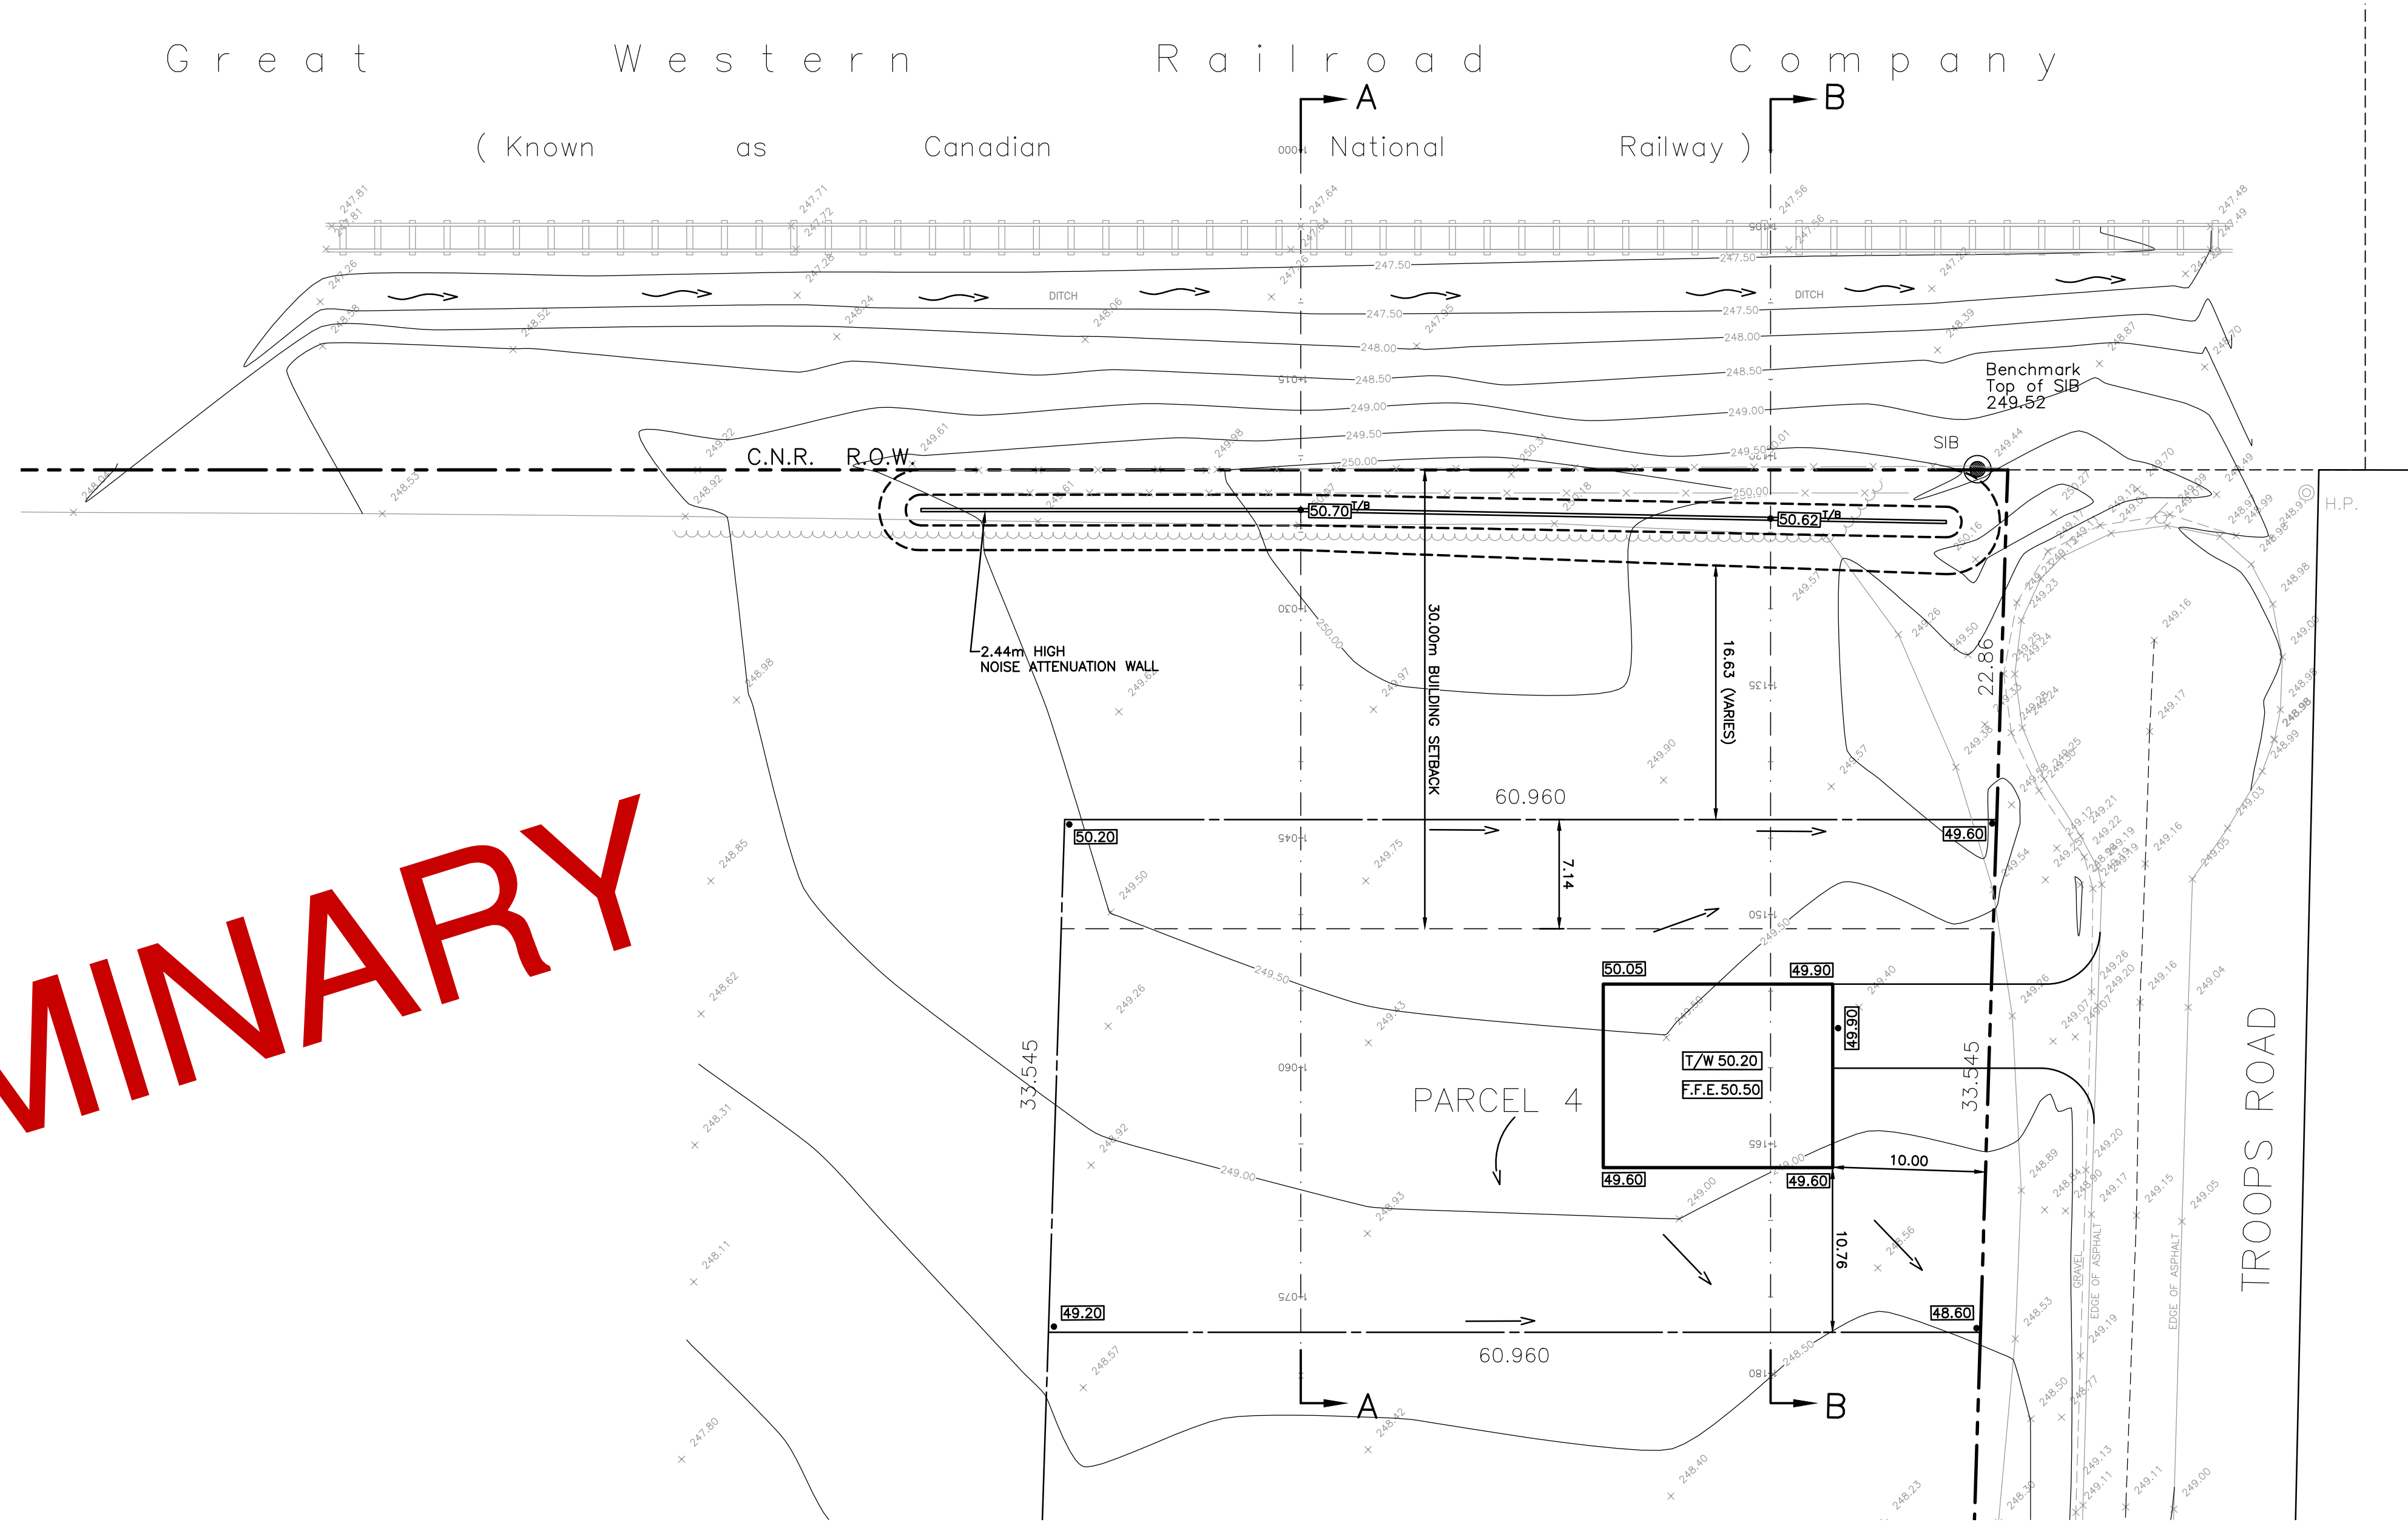


LEGEND


- F.F.E.00.00 PROPOSED FINISHED FLOOR ELEVATION
- T/W 00.00 PROPOSED TOP OF FOUNDATION WALL ELEVATION
- 00.00 PROPOSED TOP OF BERM ELEVATION
- 00.00 PROPOSED FINISHED GROUND ELEVATION
- DIRECTION OF SURFACE DRAINAGE
- EXISTING SWALE

NOTE:
ADD 200 METRES TO OBTAIN
GEODETIC DESIGN ELEVATIONS

SCALE 1:300

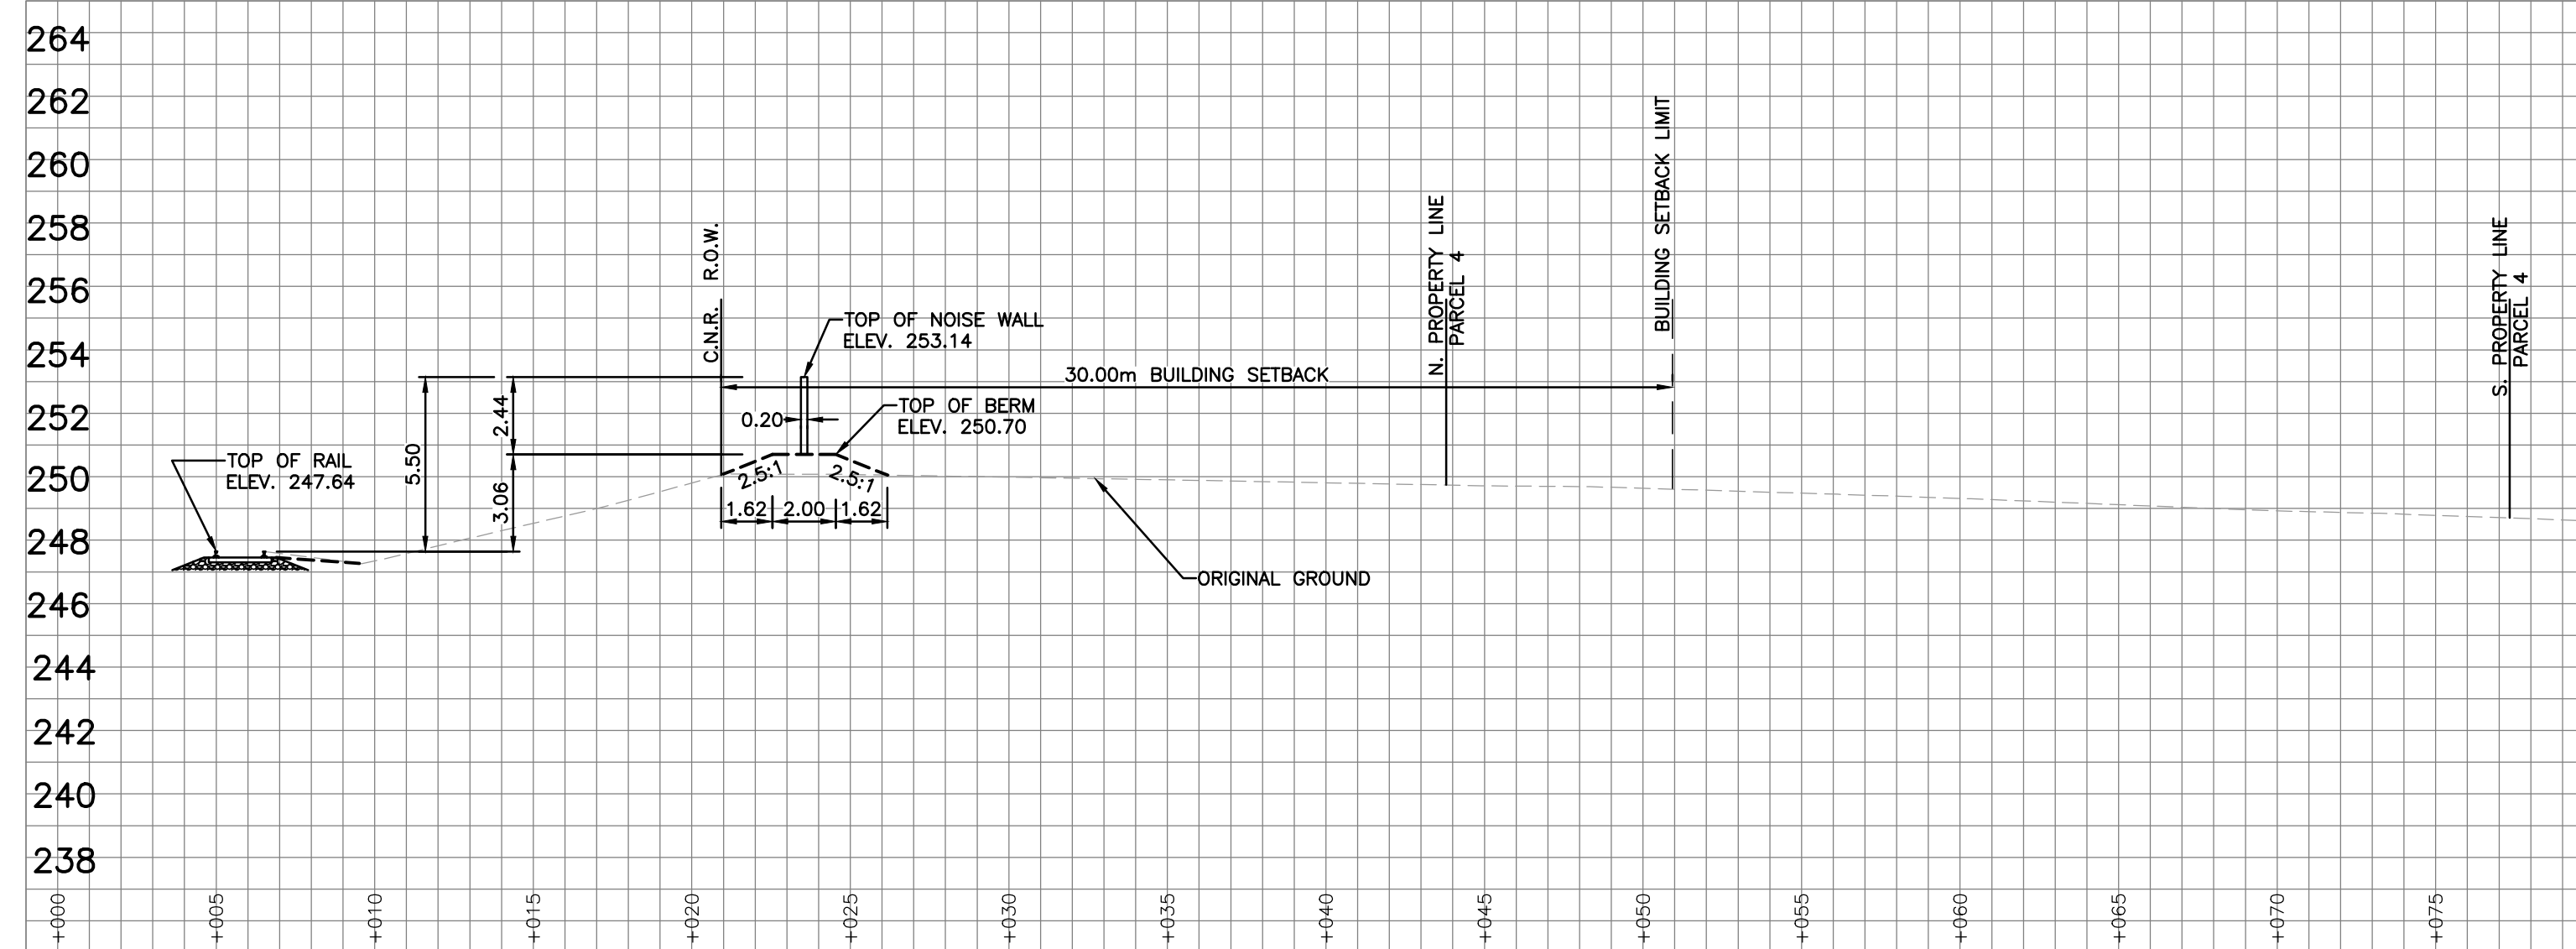

SECTION A-A

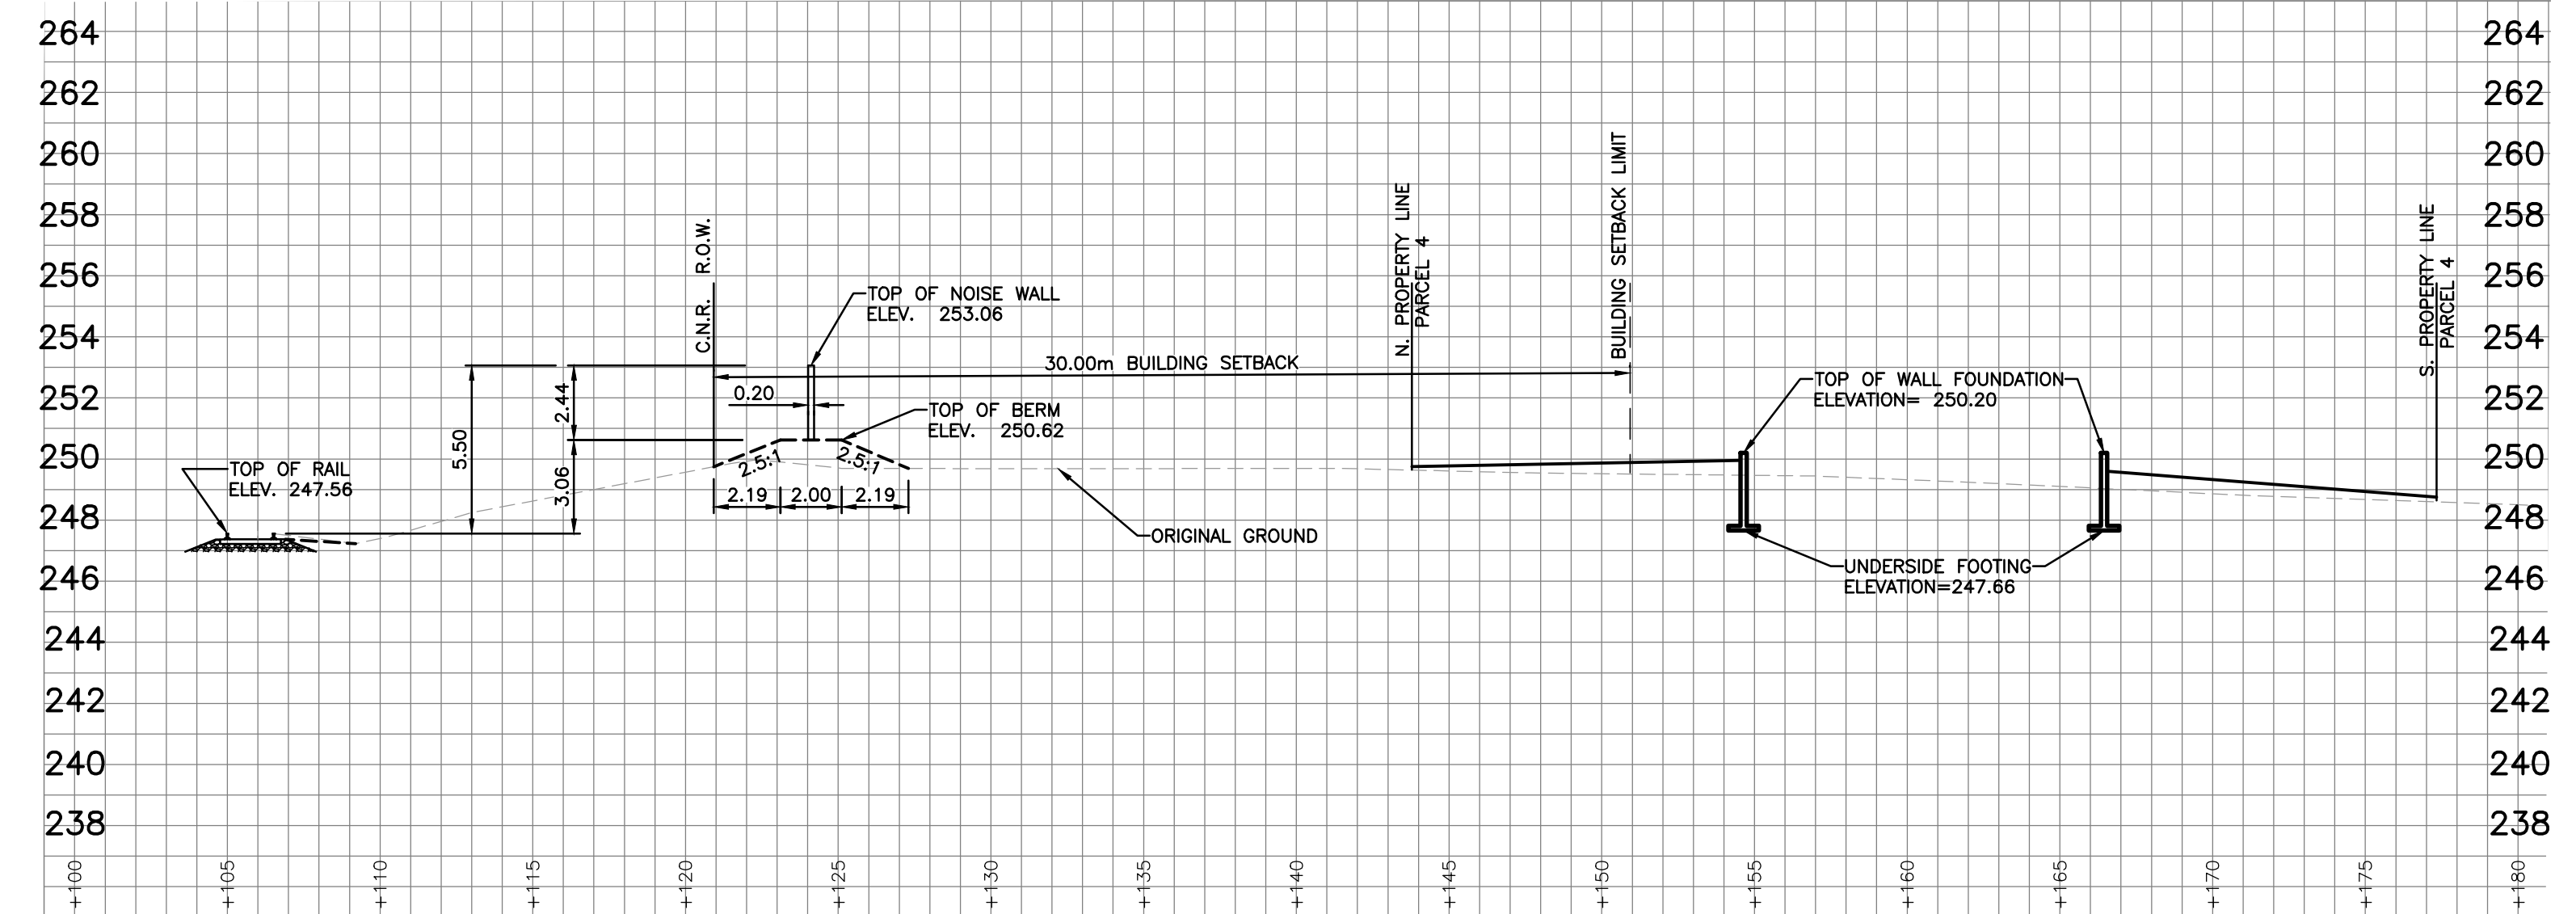

SECTION B-B

AS CONSTRUCTED SERVICES	COMPLETION	DESIGN DRAWN CHECKED APPROVED DATE	No.	REVISIONS	DATE	BY	CONSULTANT OR DIVISION	ENGINEER'S STAMP	SCALE 0 1 200 m	TITLE SEVERANCE APPLICATION TROOPS ROAD C.N.R. SAFETY BERM AND NOISE WALL	PROJECT No. 1000-223 SHEET No. 01 PLAN FILE No.

AGM
ARCHIBALD, GRAY & McKAY
ENGINEERING LTD.
5514 WHITE OAK ROAD, LONDON ON, N6E 2Z9
PHONE: 519-685-5300 FAX: 519-685-5303
EMAIL: info@agm.on.ca WEB: www.agm.on.ca

ANTHONY SLEGRS