

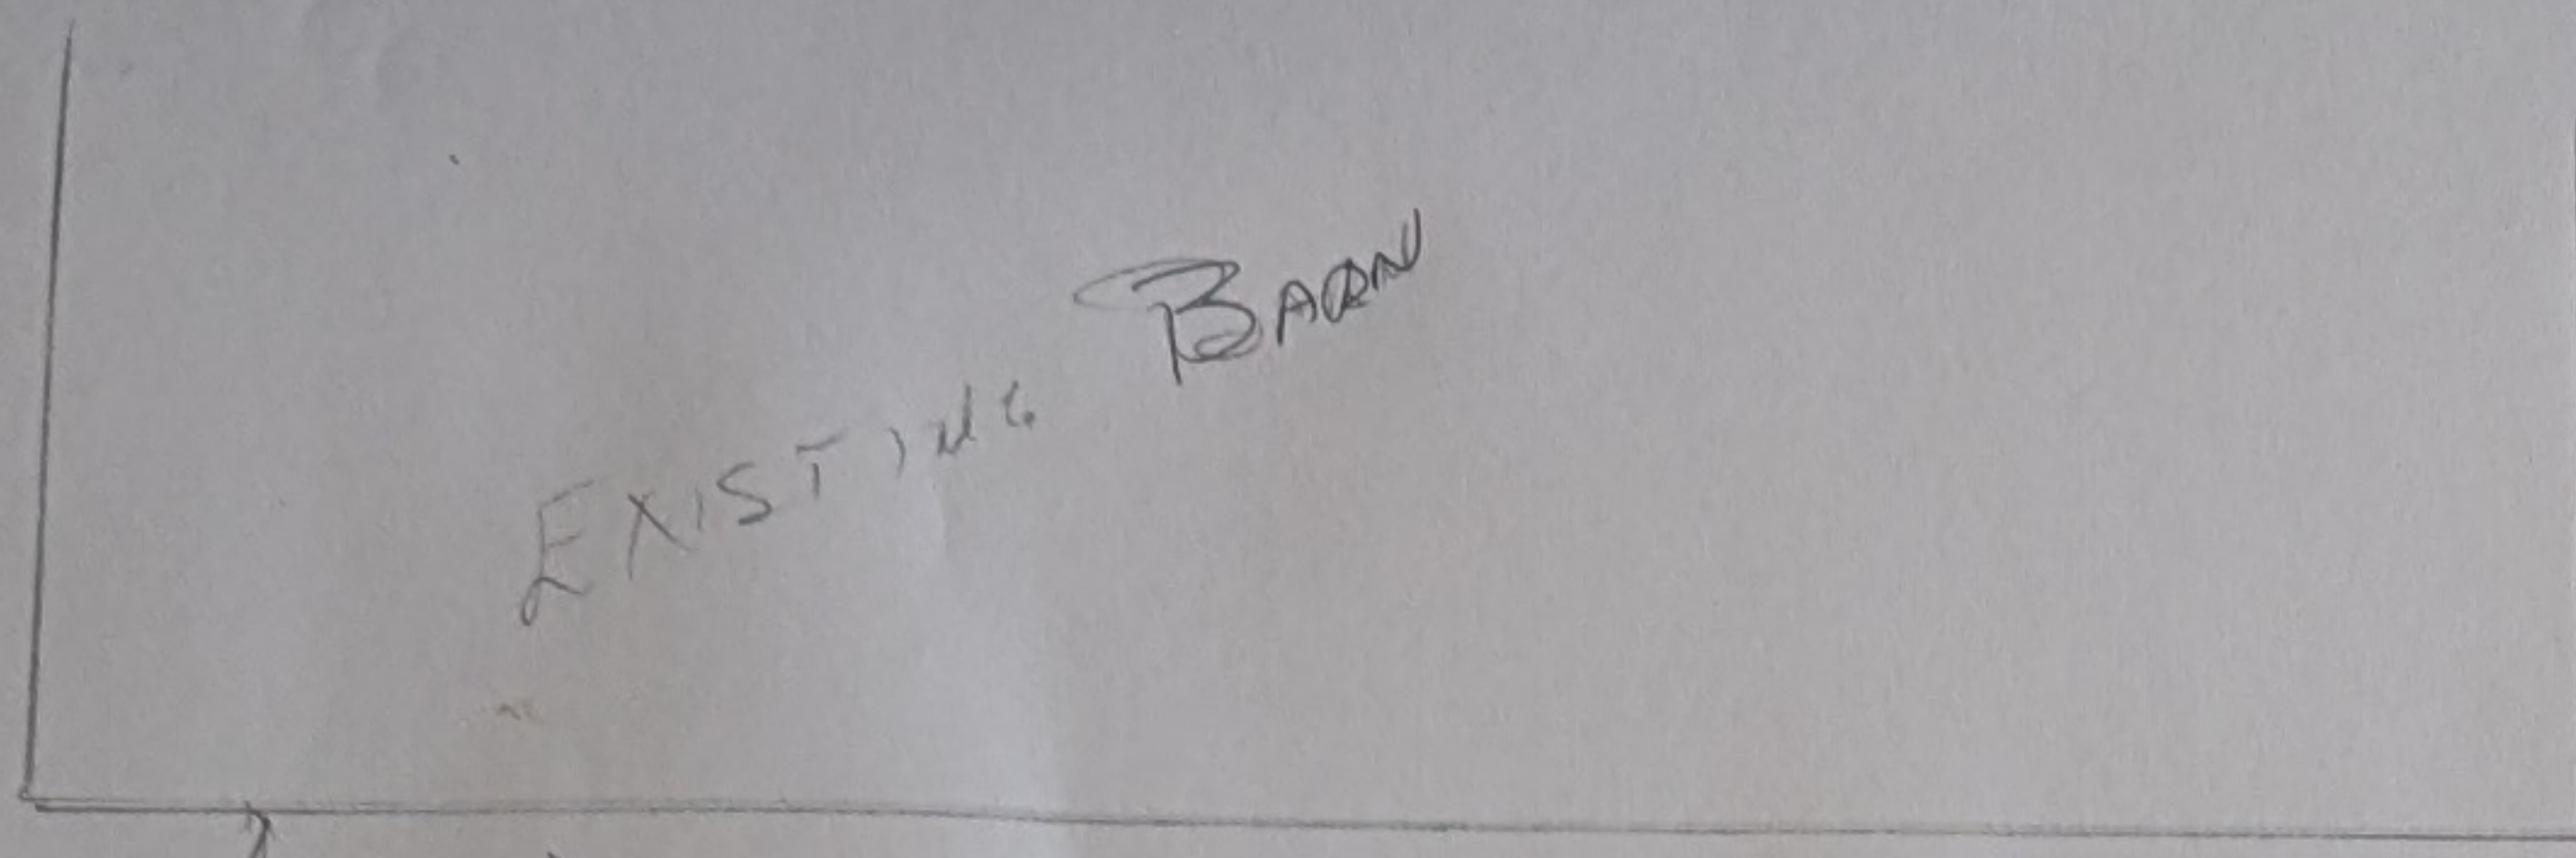
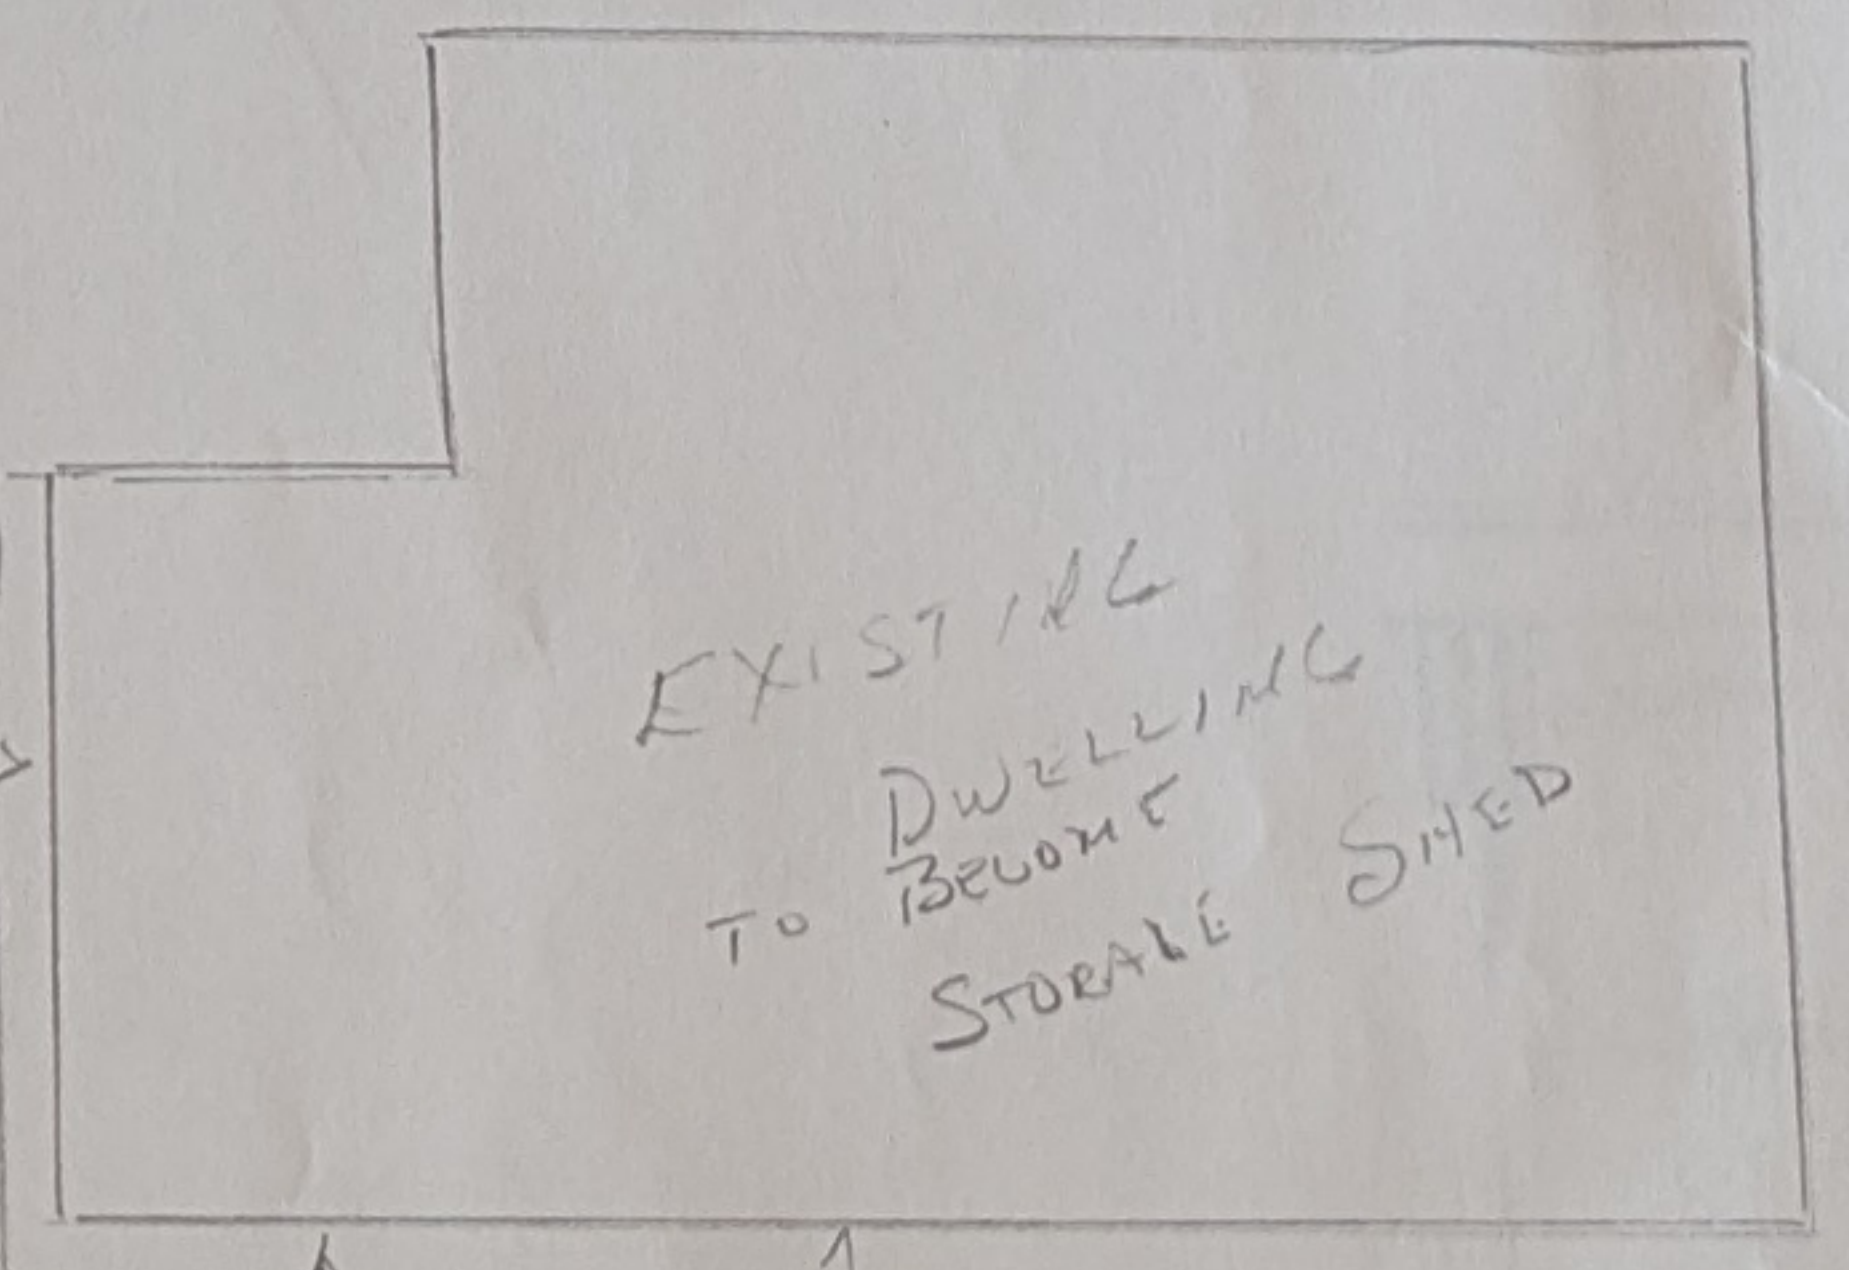


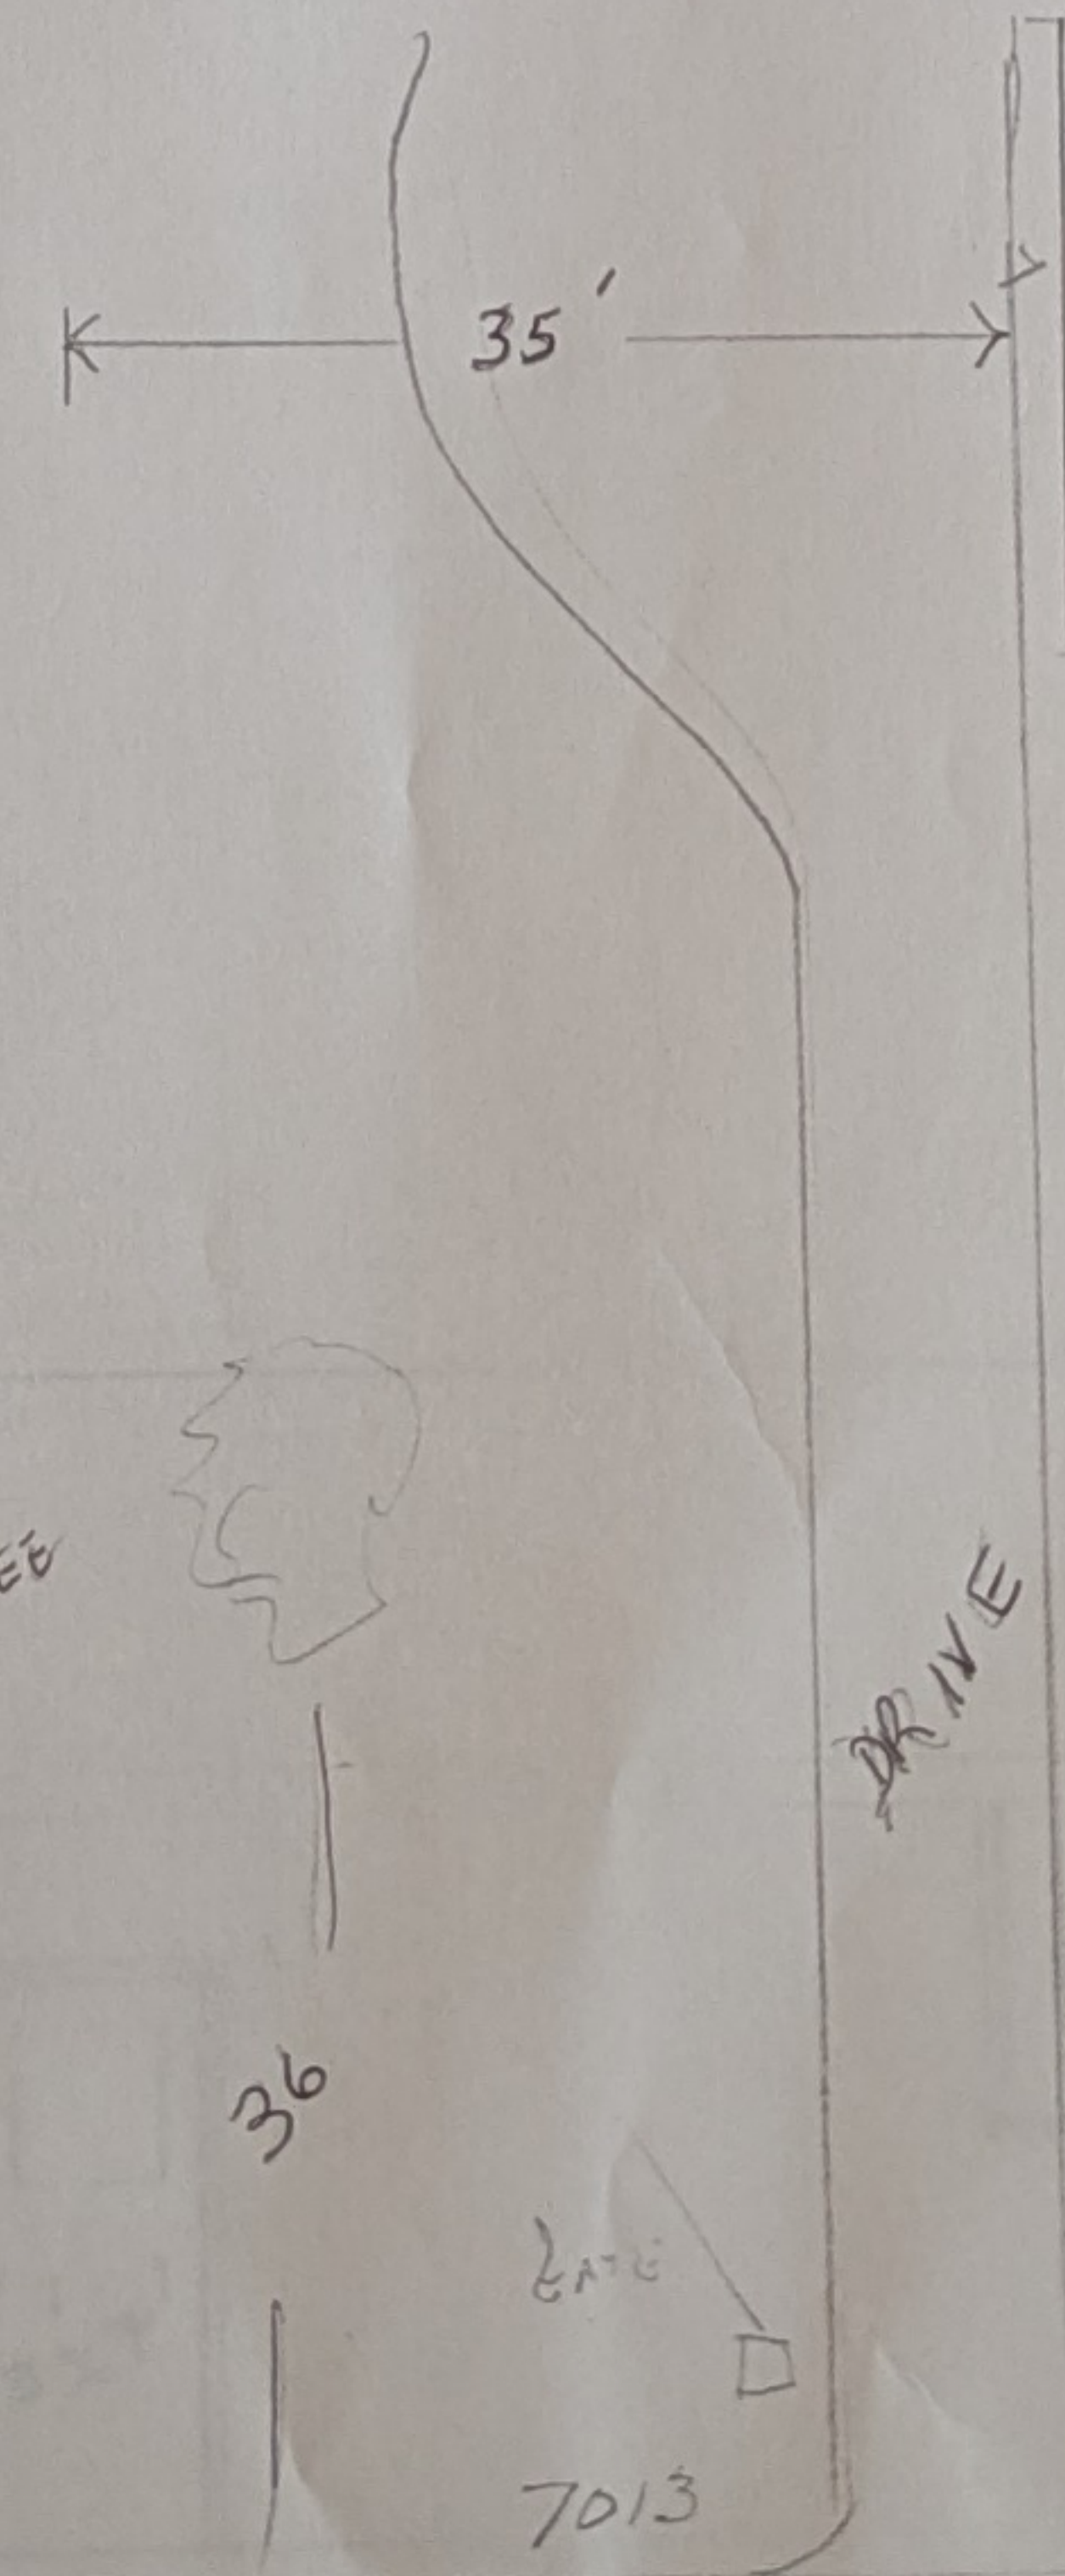


130'

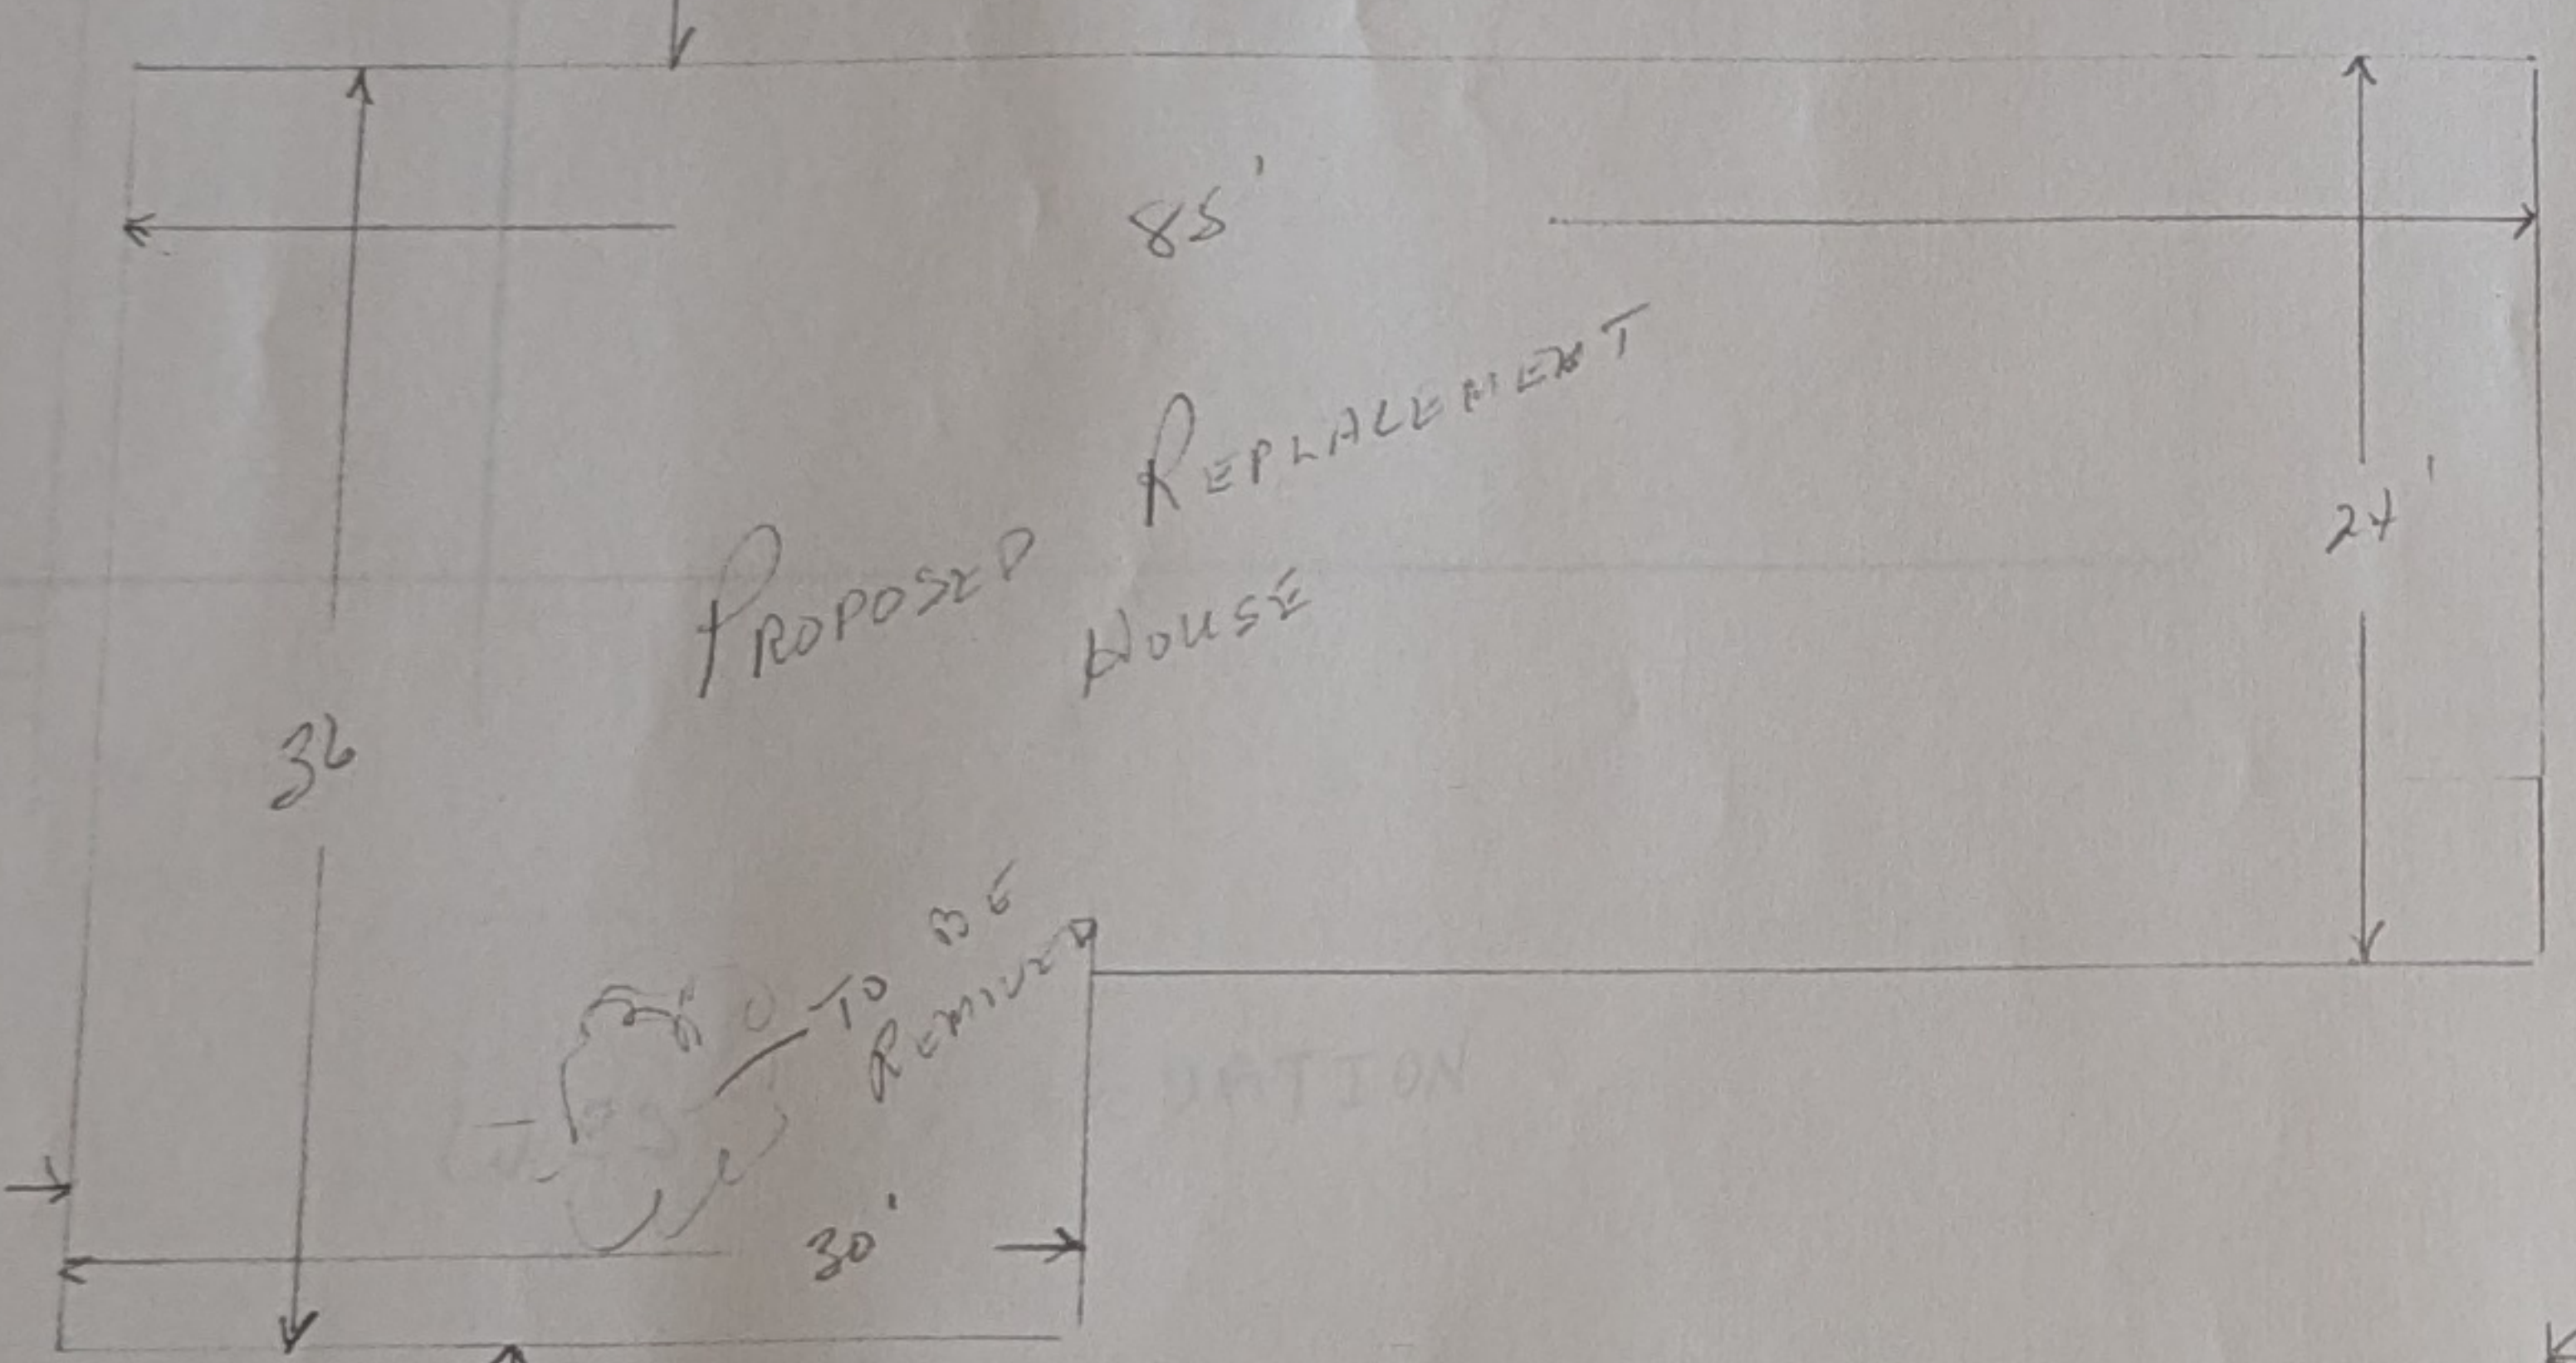

36'

SEPTIC TANK

98'

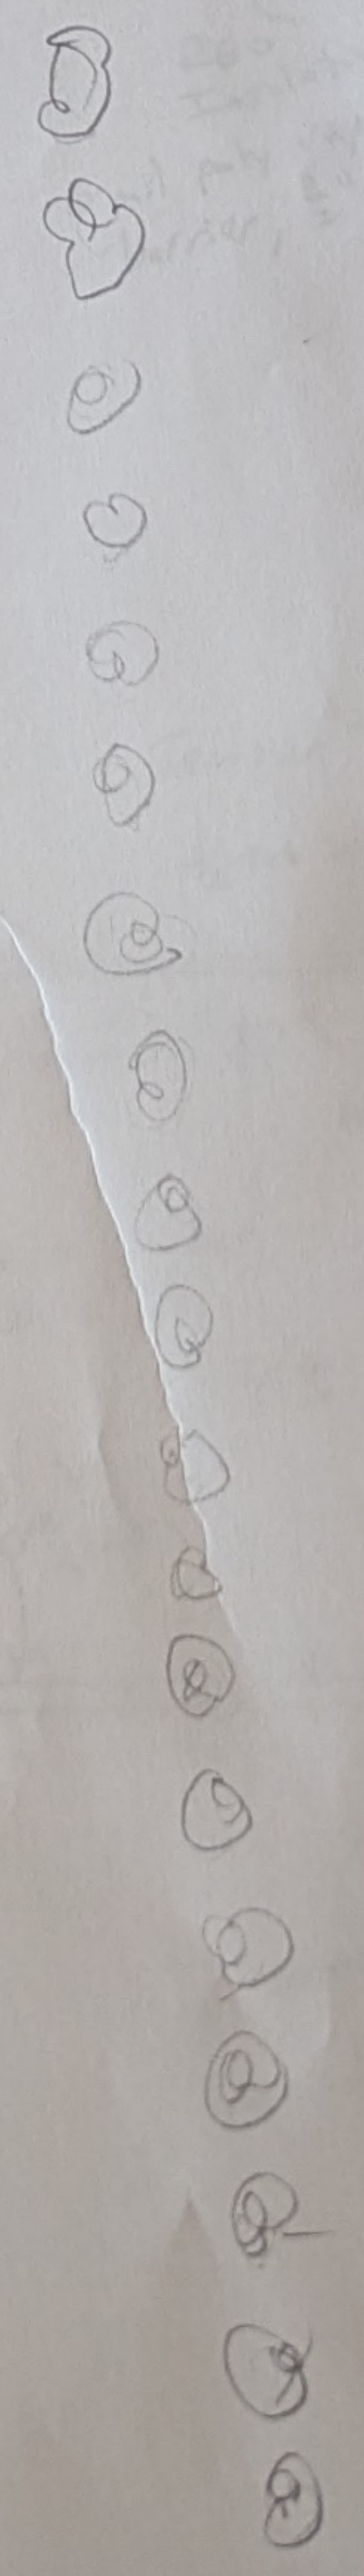


TREE LINE

122'


7013 WALKERS DRIVE

TREE LINE


7013 WALKERS DRIVE
SCARATON, ONTARIO

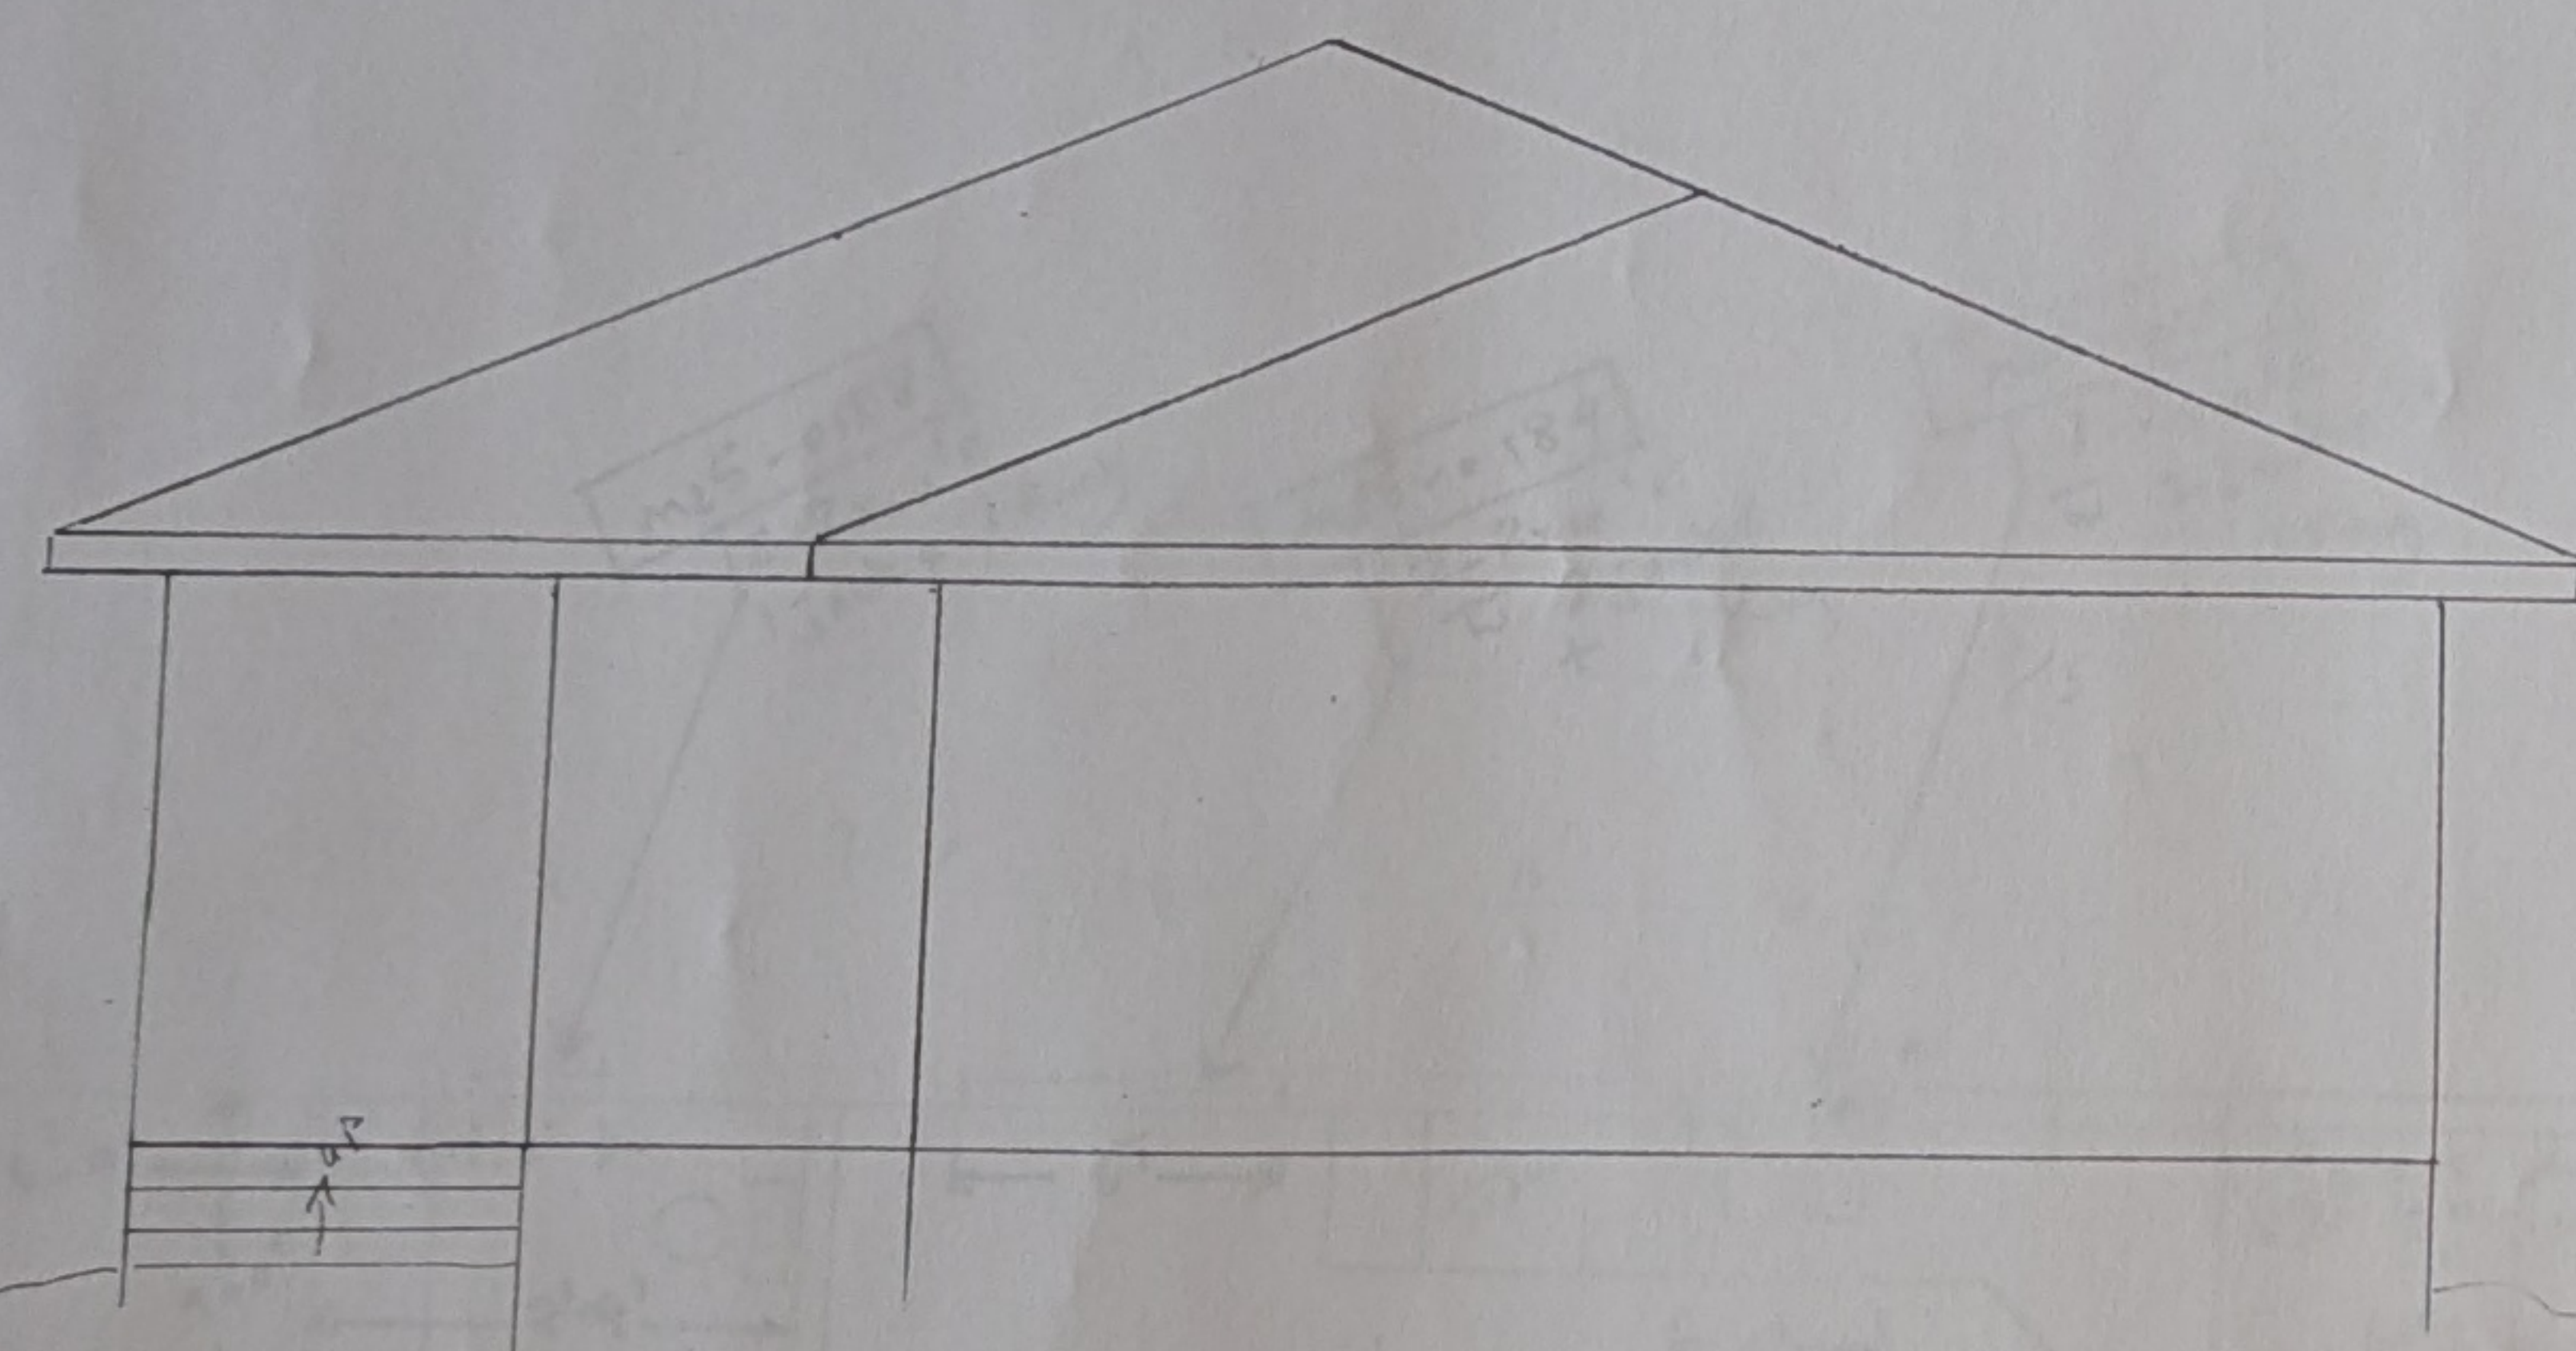

WEST ELEVATION

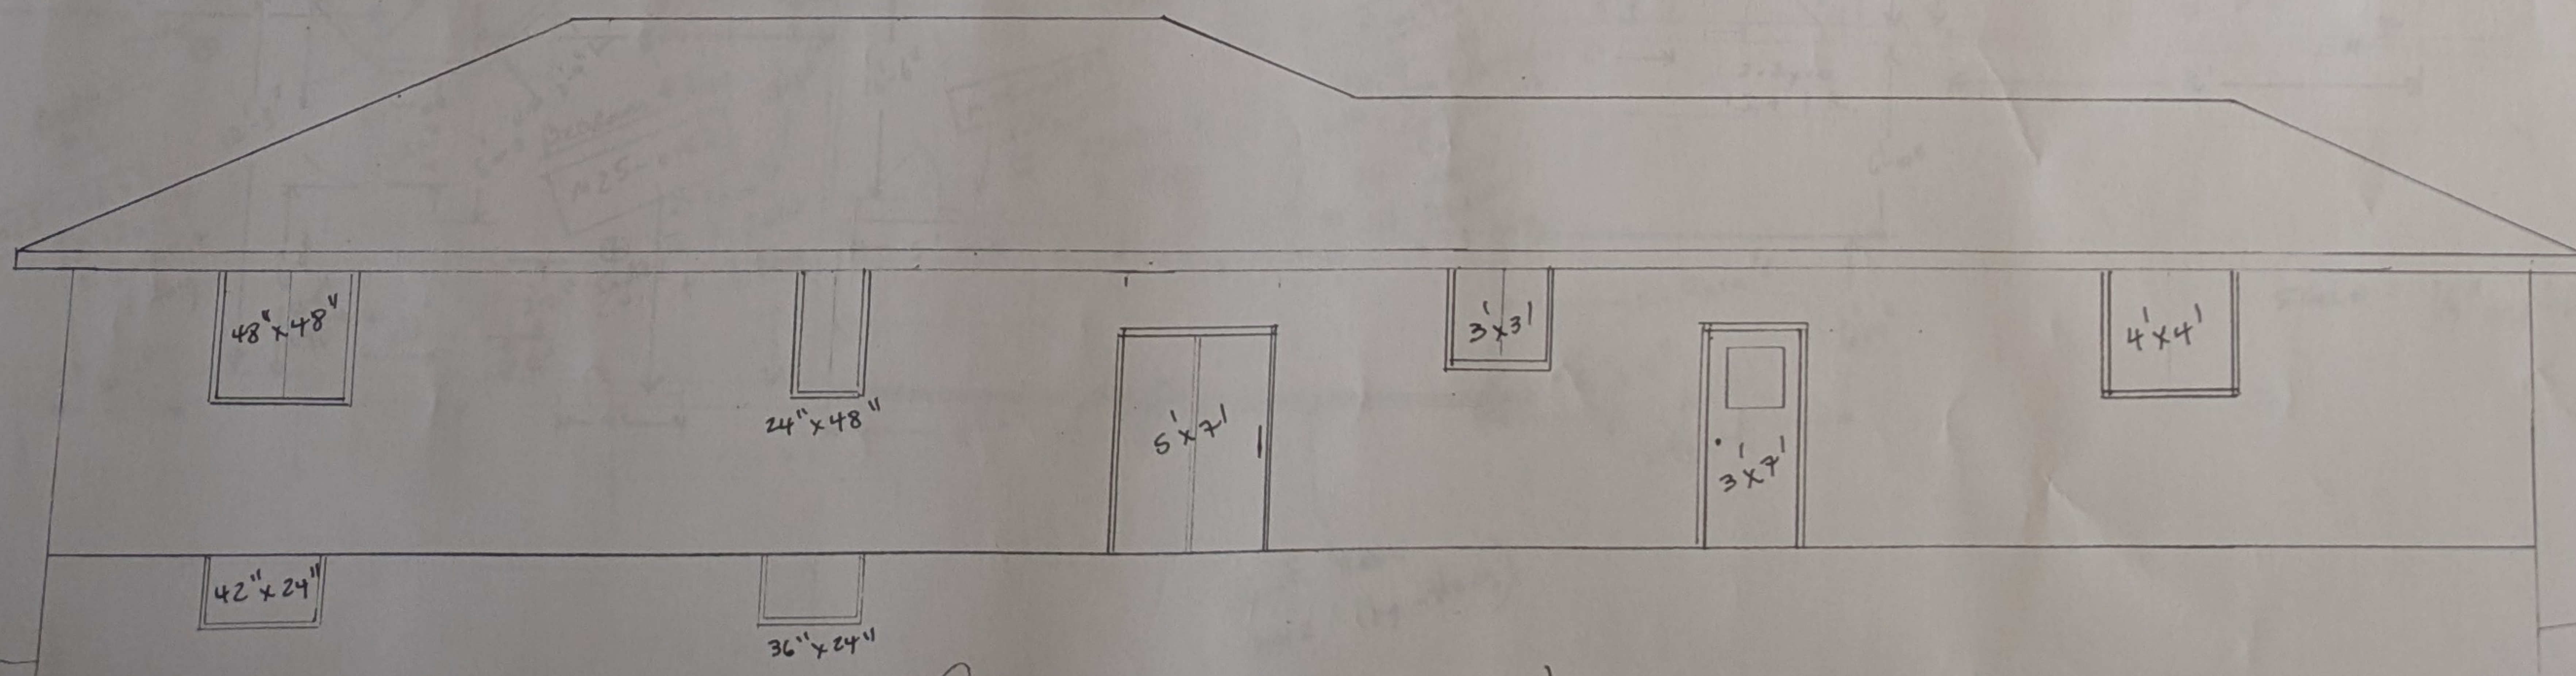

REAR ELEVATION (REVERSED)

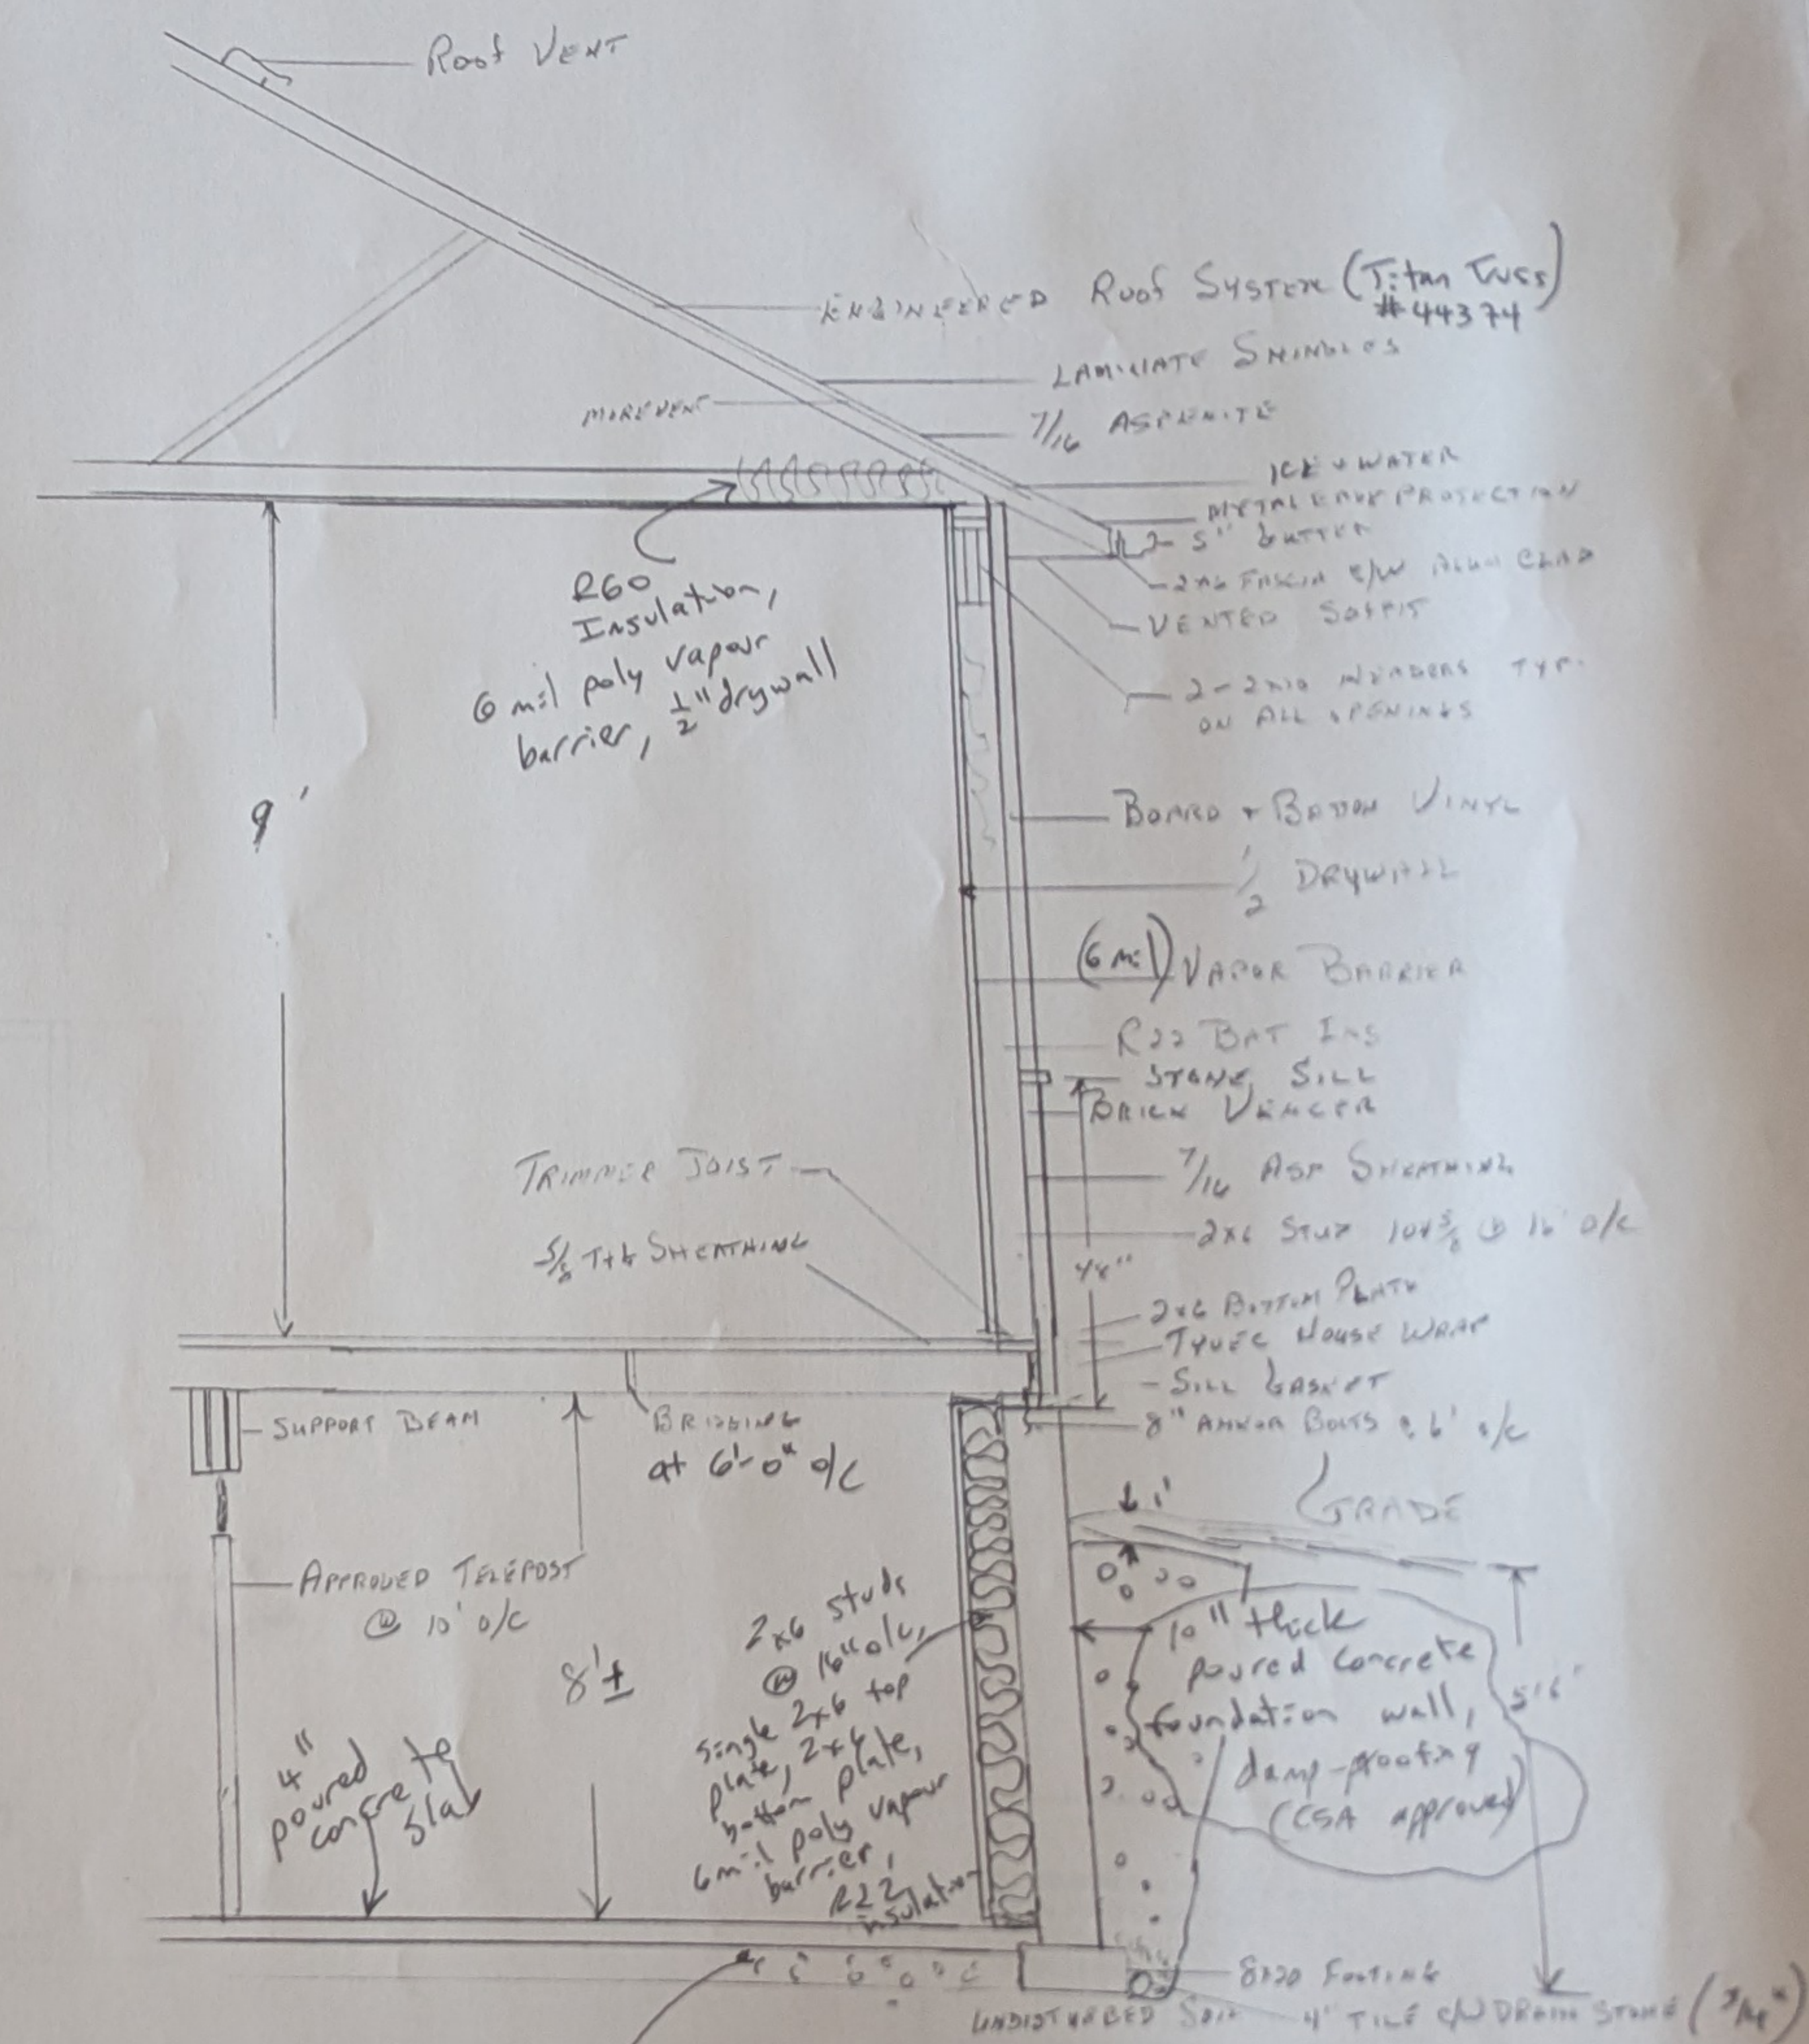

SECTION

B. WILSON ENGINEERING INC.
QUALIFIED DESIGN FIRM
BUILDING STRUCTURAL
BCIN 28726

B. Bradley Wilson, P. Eng. - 22241
B. Wilson Engineering Inc. - 28726
I take responsibility for the structural design and accuracy
of this plan to comply with the B.C. Building Code, 2006.

SIGNATURE
DATE