




Conditions of Use

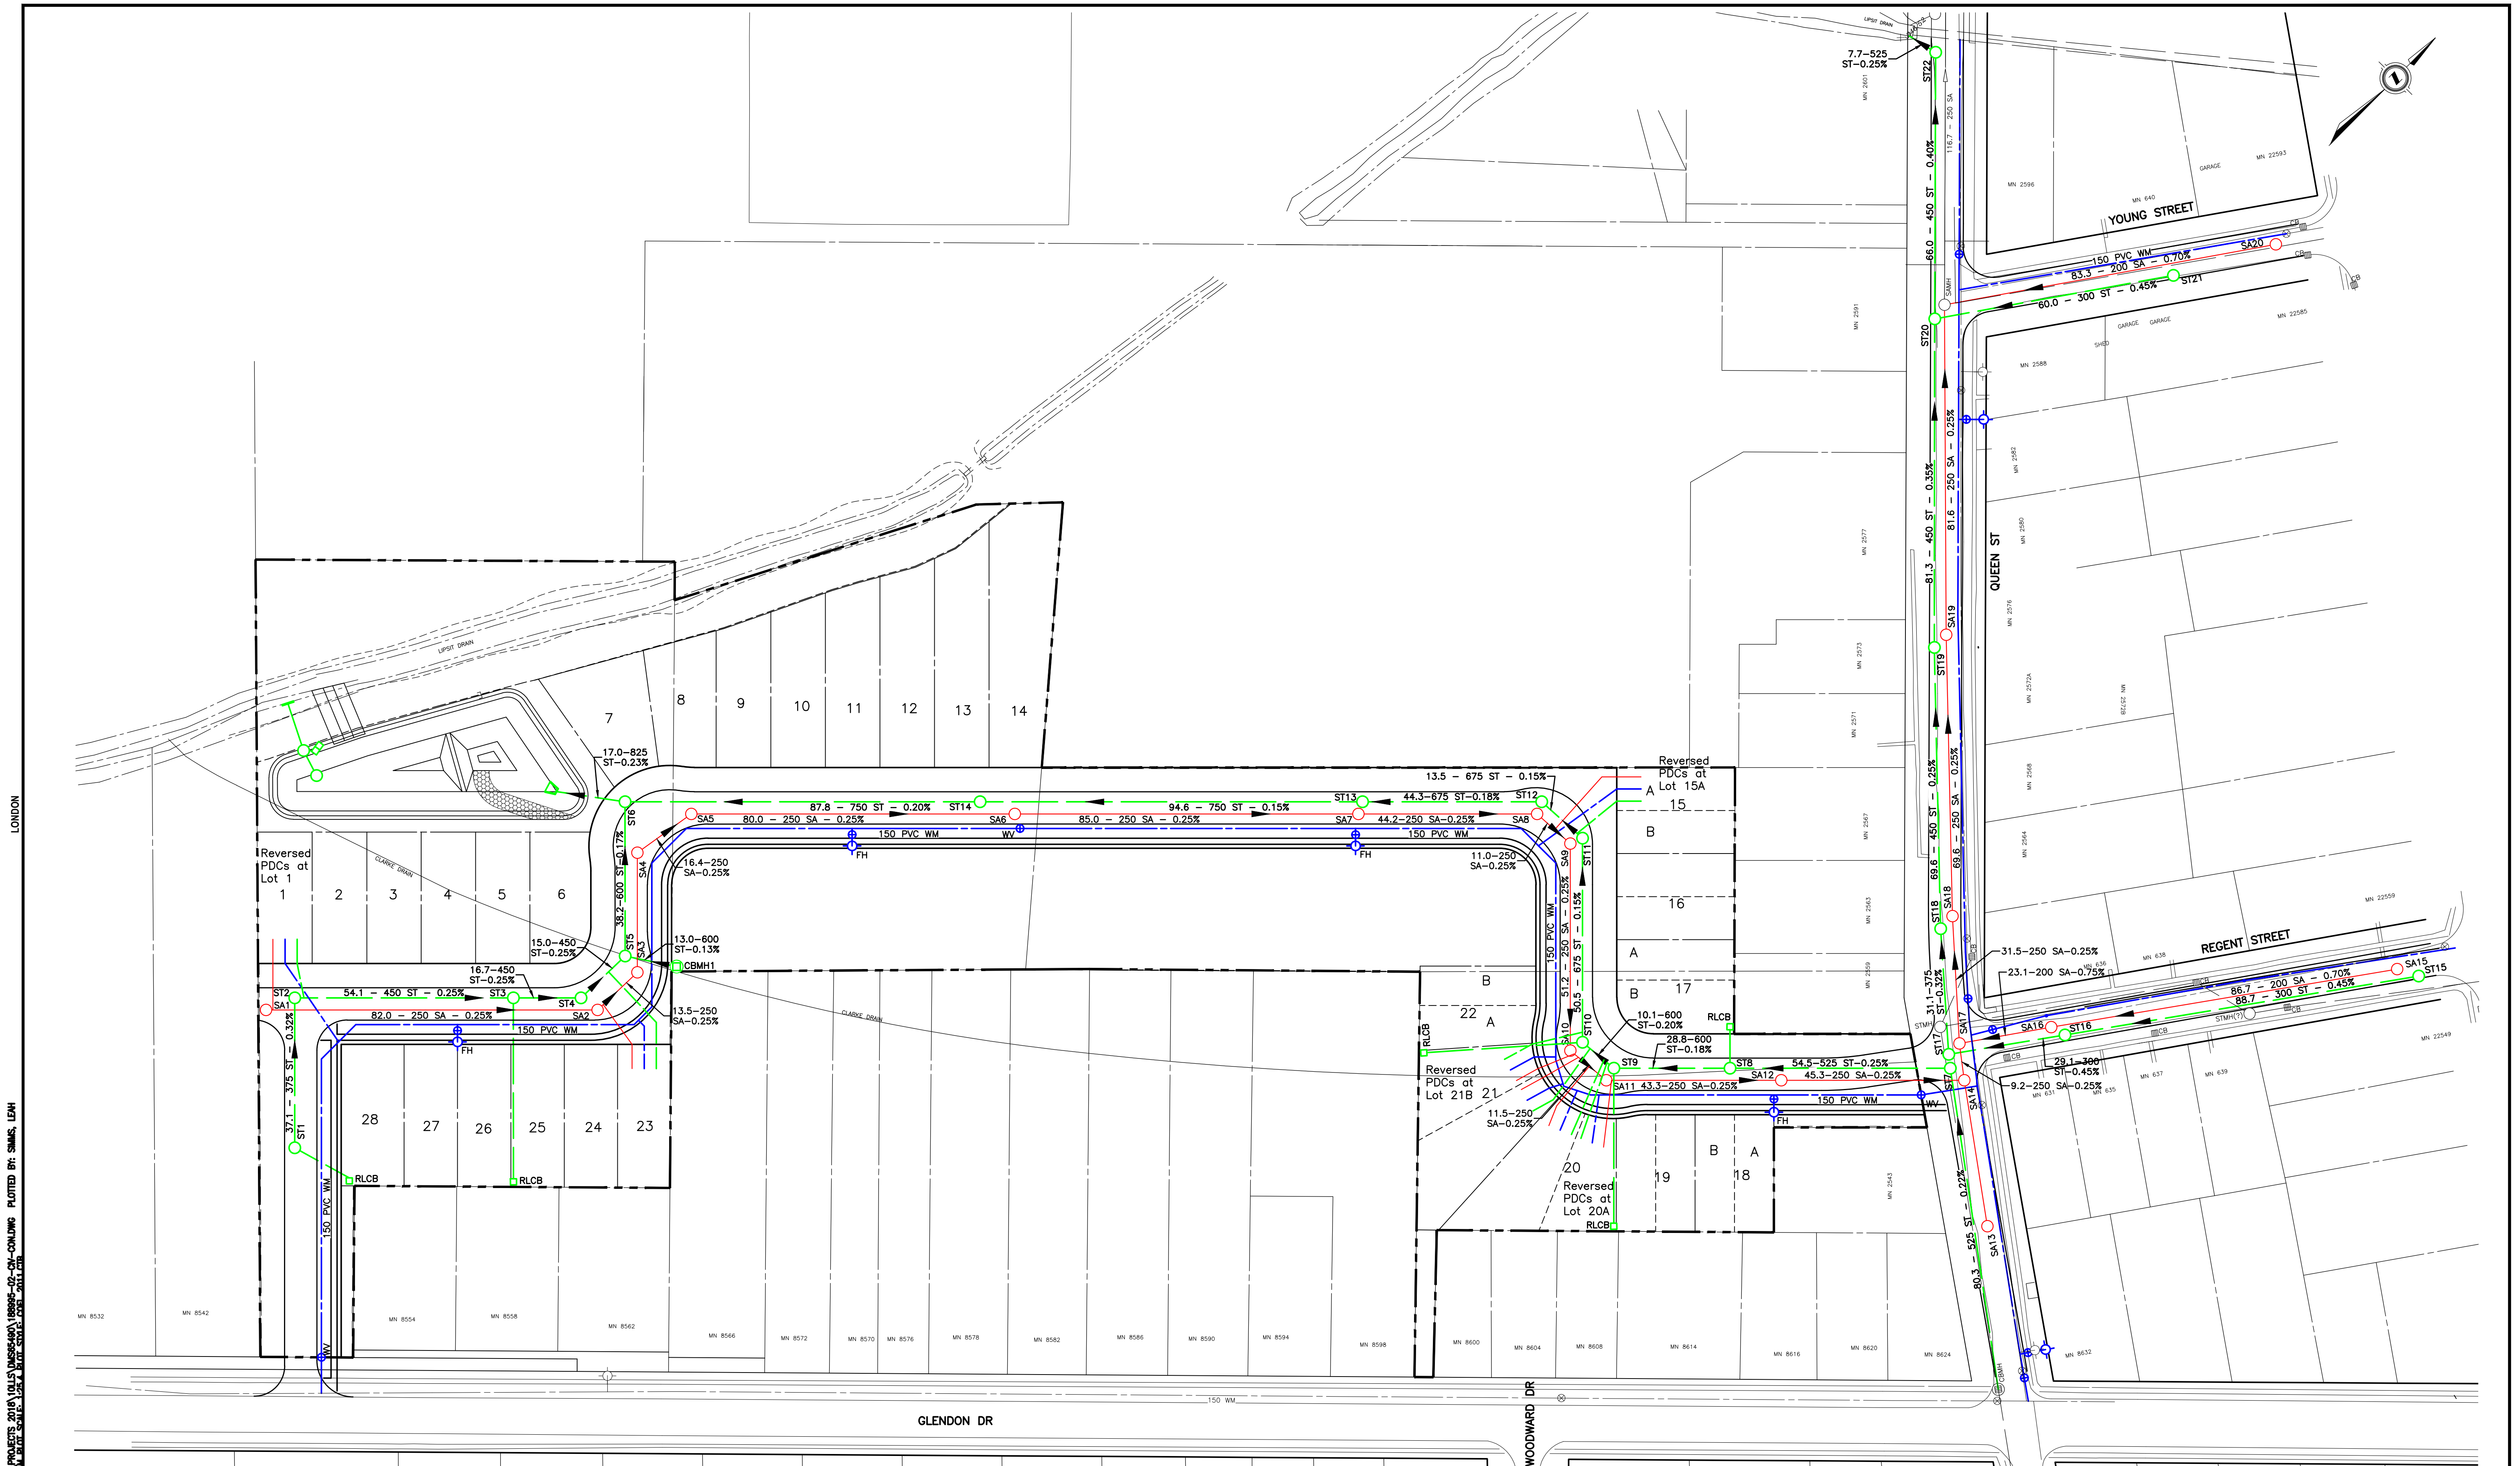

#####	#####	#####	#####	DESIGN	JP	REVIEWED BY	####
#####	#####	#####	#####				
#####	#####	#####	#####	DRAWN	LS	CHECKED BY	####
#####	#####	#####	#####				
#####	#####	#####	#####	DATE	FEBRUARY 2021		
#####	#####	#####	#####				
#####	#####	#####	#####	SCALE	1:750		
#####	#####	#####	#####				
No.	ISSUED FOR		DATE	BY			

TIMBERVIEW SUBDIVISION MT BRYDGES	PROJECT NO. 188995
MASTER PLAN OF SERVICES	SHEET NO. 01